



PLOT BORDER

BUILDING
BORDER
- UNDERGROUND



HOUSE 1

BASEMENT

SCALE_1:100



- PLOT BORDER
- - - BUILDING BORDER
- - - POOL BORDER



HOUSE 1

GROUND FLOOR

SCALE_1:100



PLOT BORDER

BUILDING
BORDER



HOUSE 1


FIRST FLOOR

SCALE_1:100



PLOT BORDER

BUILDING
BORDER

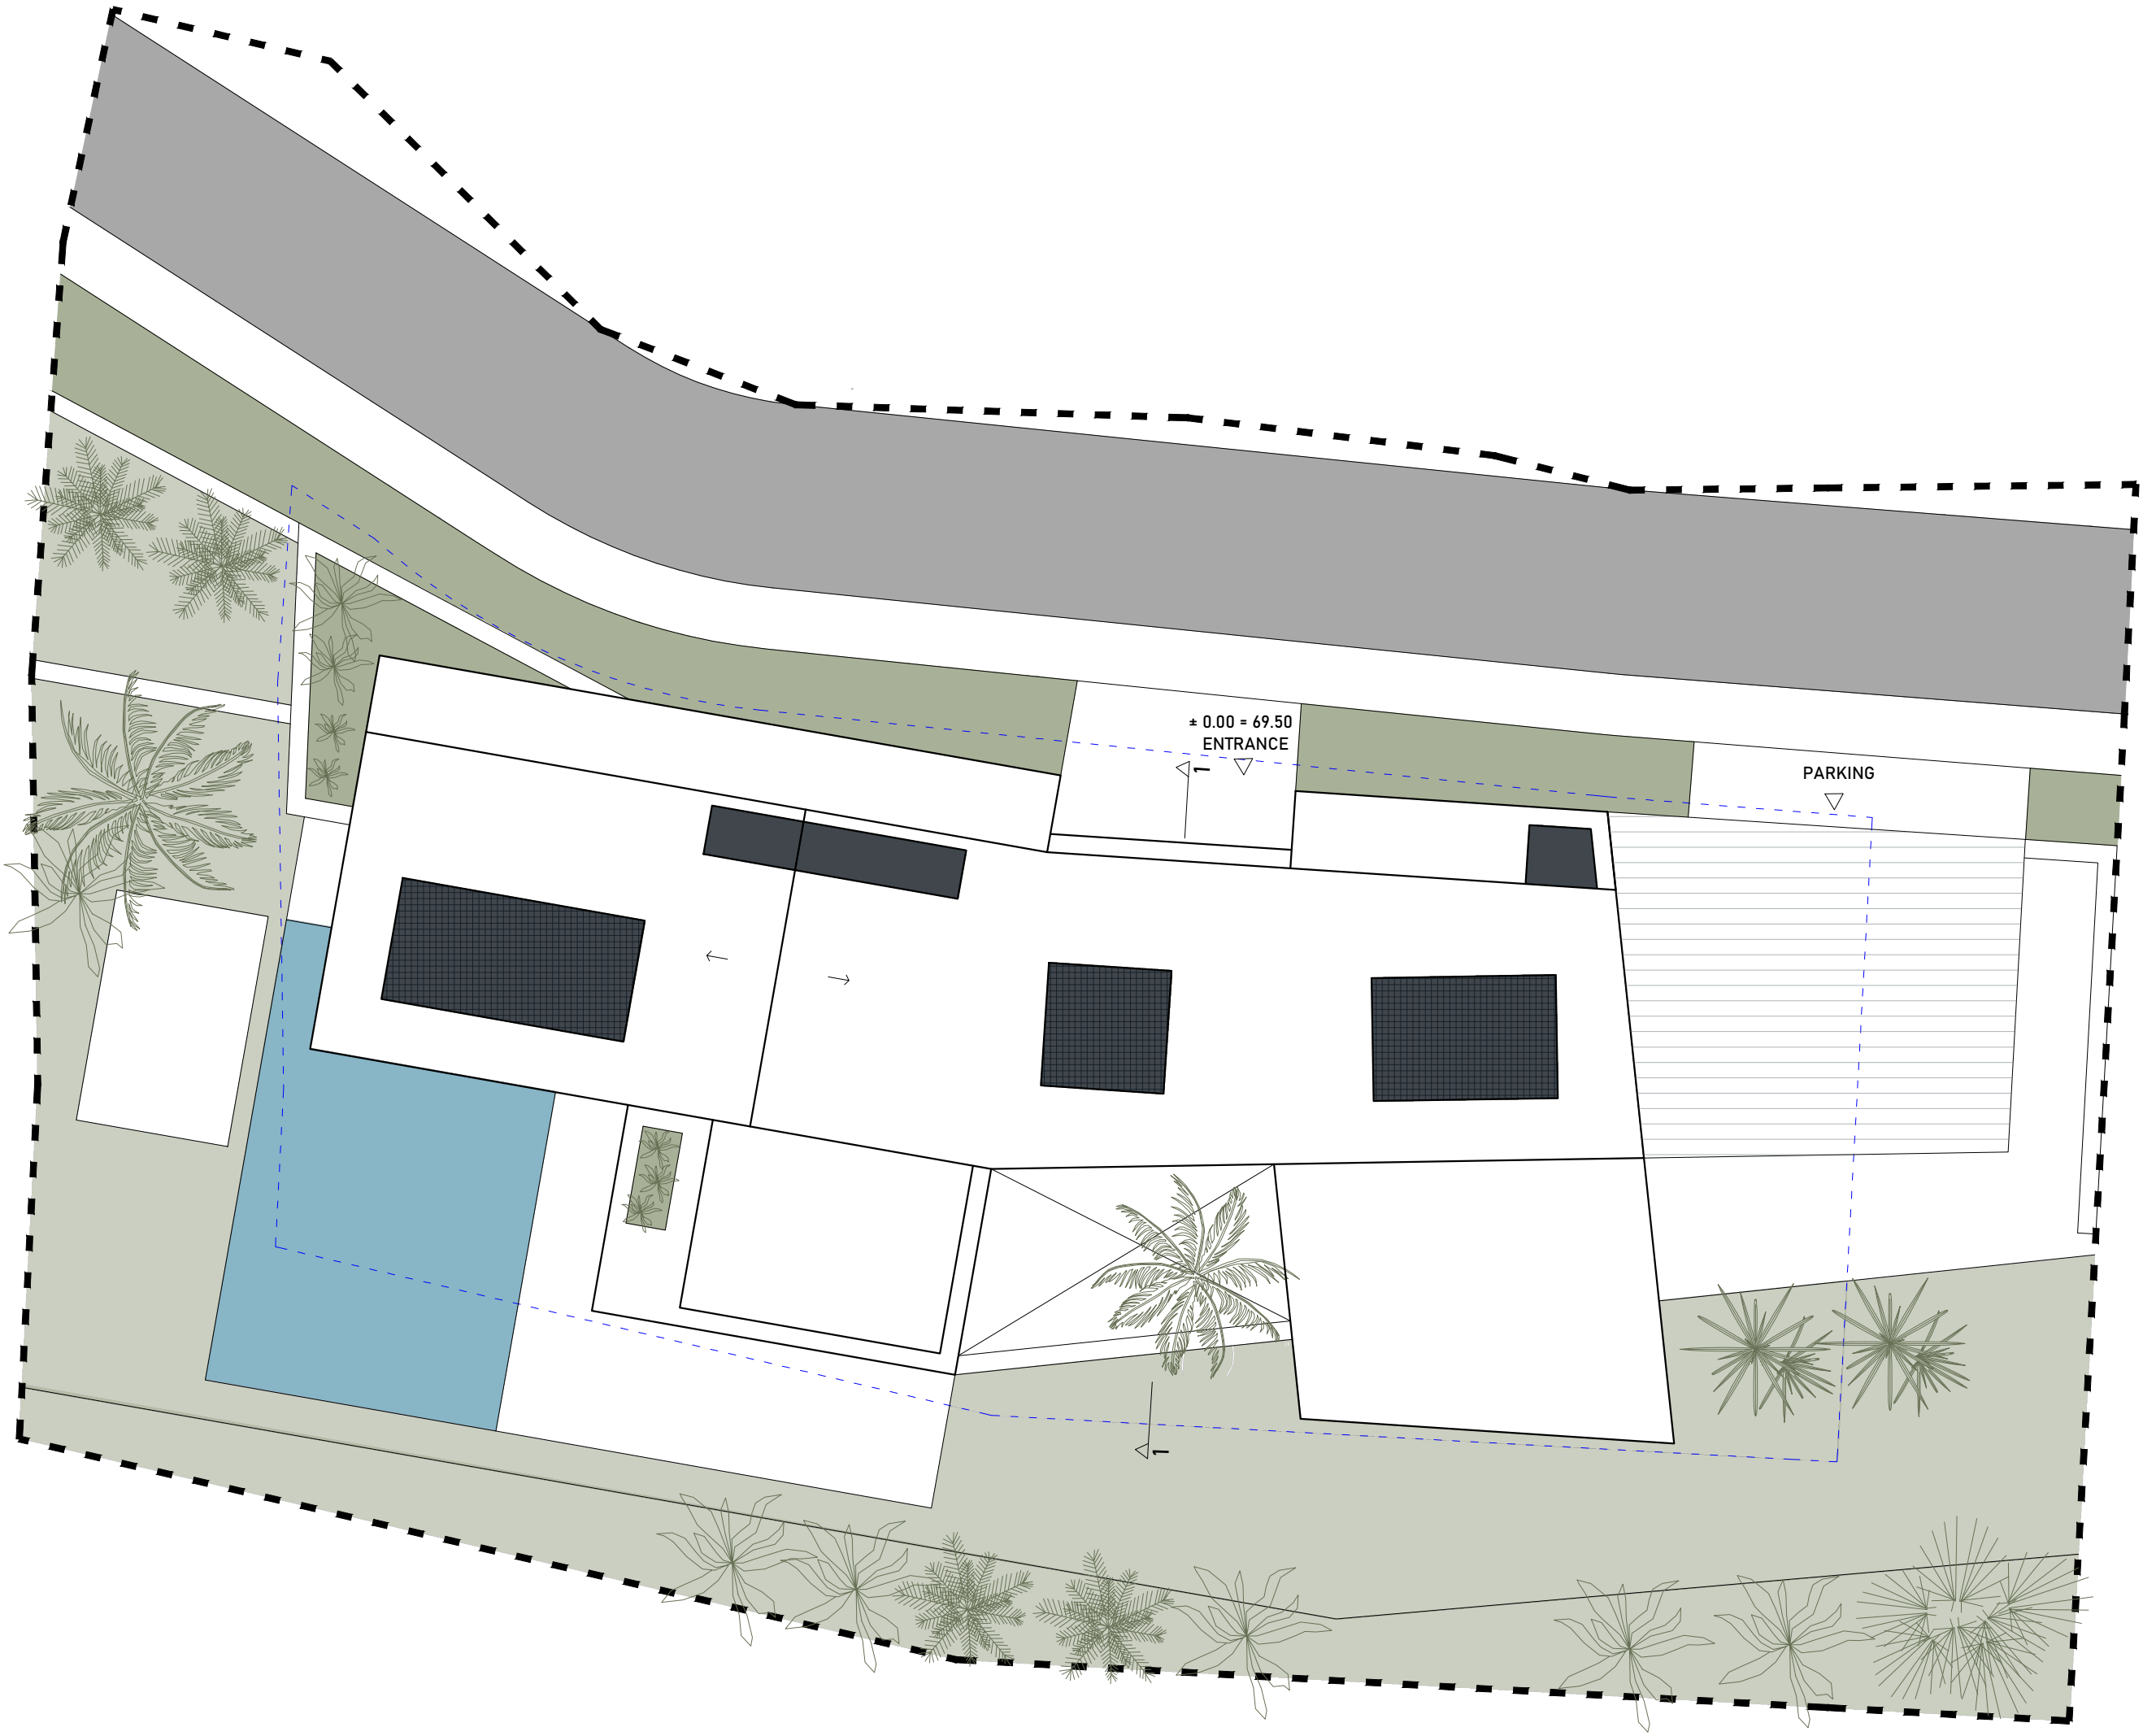

HOUSE 1

SITE PLAN


SCALE_1:100



PLOT BORDER

BUILDING
BORDER

BUILDING
BORDER
- UNDERGROUND

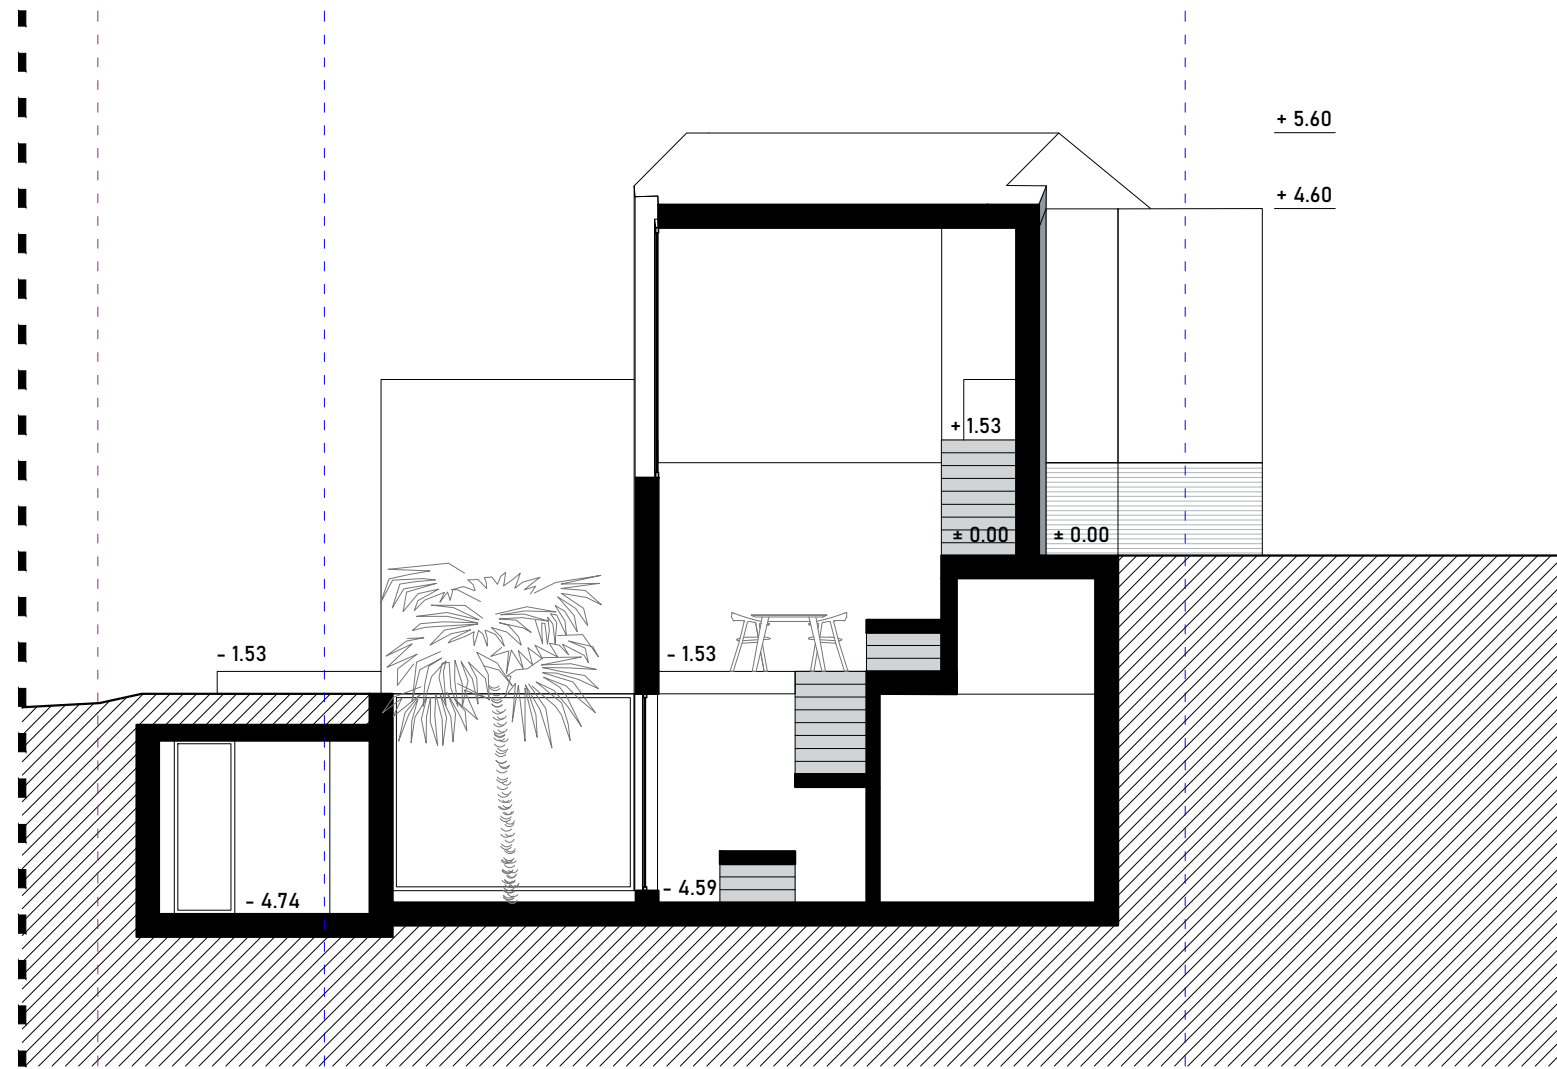

HOUSE 1

SECTION 1-1


SCALE_1:100



PLOT BORDER

BUILDING
BORDER

BUILDING
BORDER
- UNDERGROUND

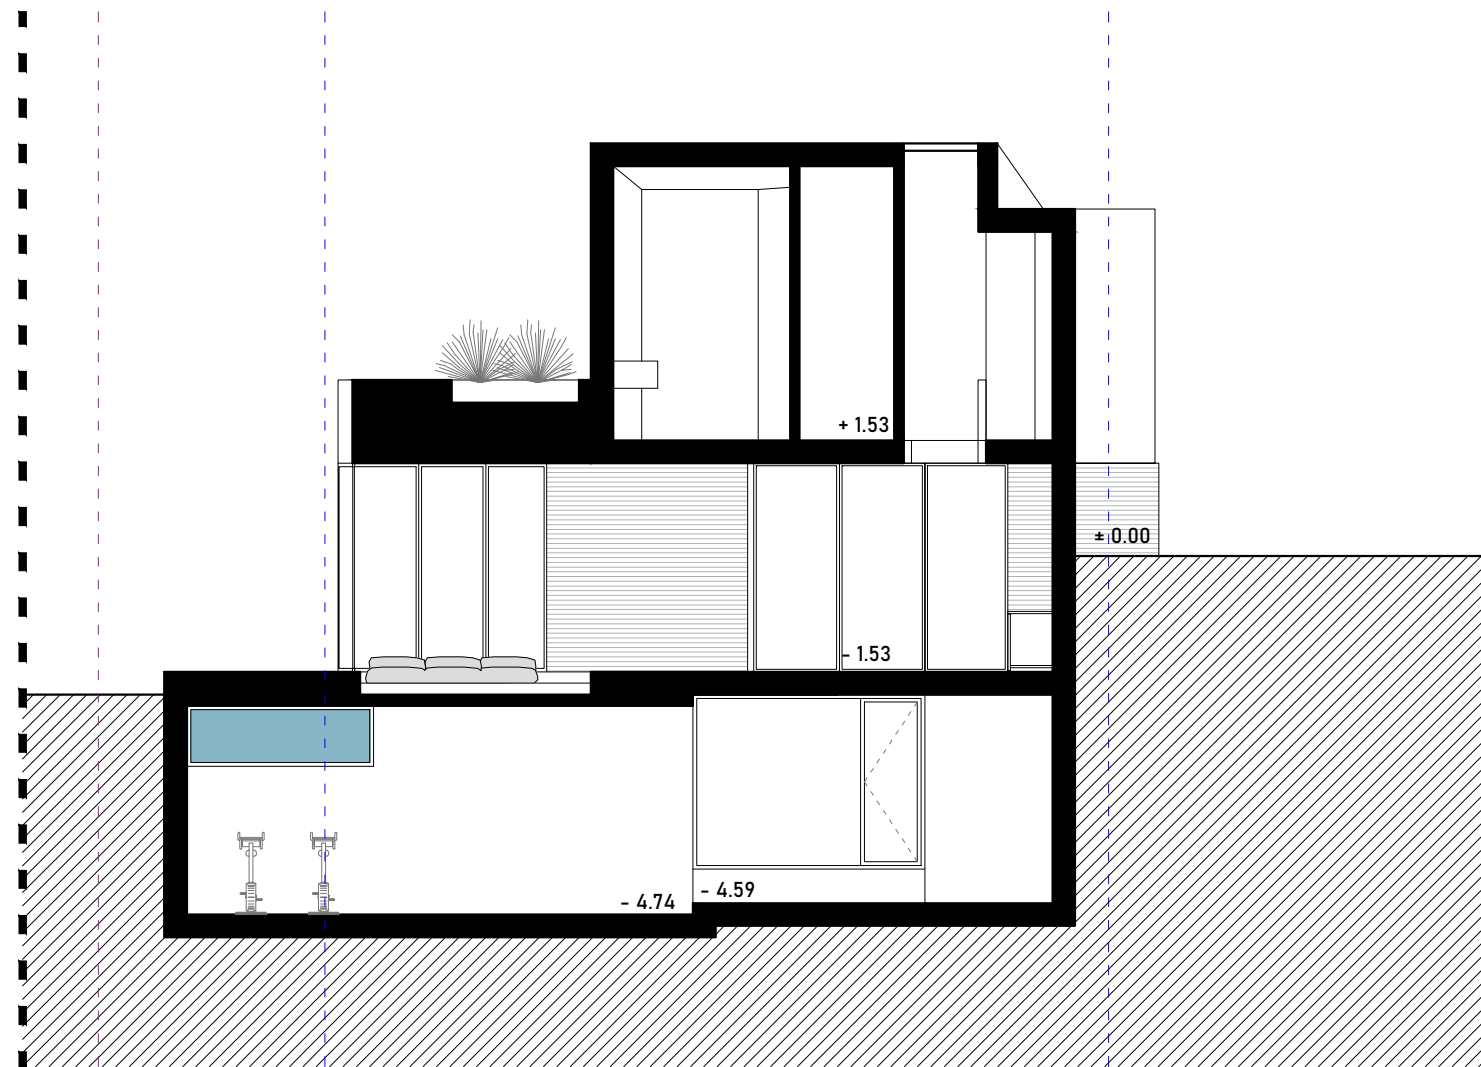

HOUSE 1

SECTION 2-2

SCALE_1:100