


TLOCRT PODRUMA

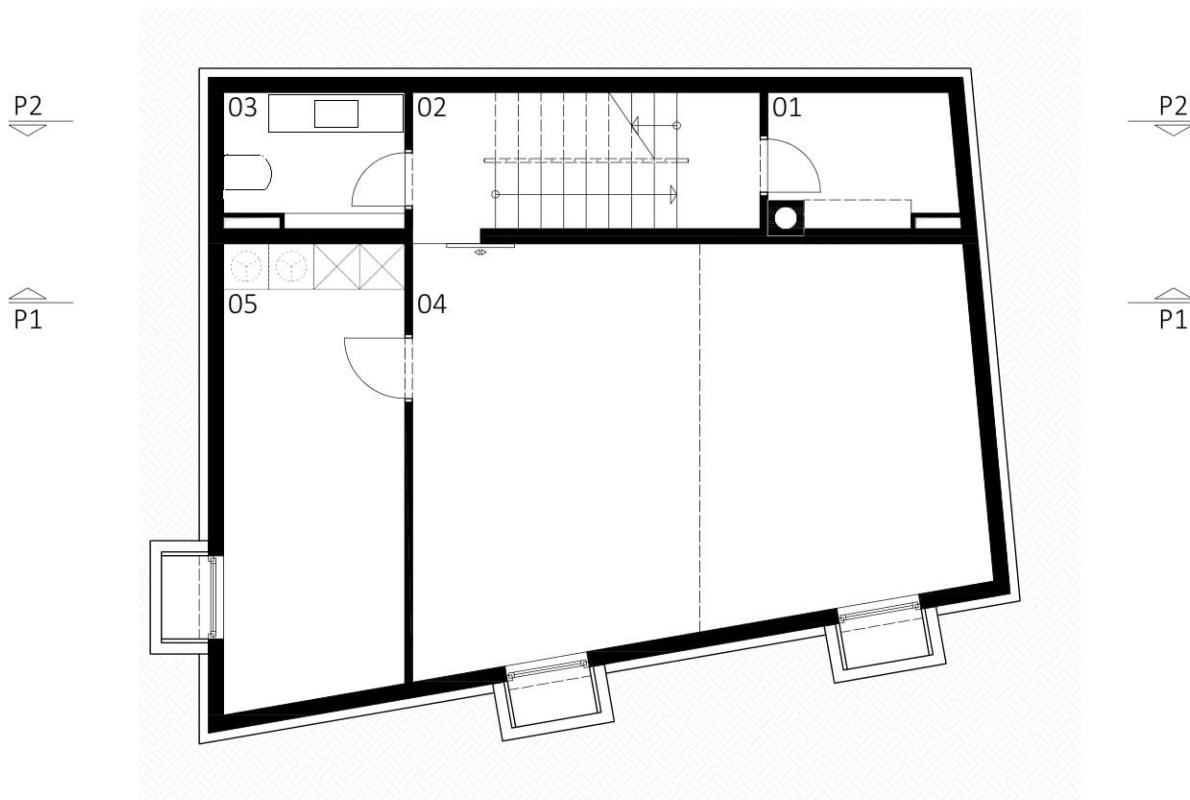

LEGENDA:

| | | |
|----|-----------|----------------------|
| 01 | Tehinka | 4.20 m ² |
| 02 | Stubište | 8.20 m ² |
| 03 | Kupaonica | 4.20 m ² |
| 04 | Ostava 02 | 38.50 m ² |
| 05 | Praonica | 14.50 m ² |


PODRUM (zatvoreno) 69.60 m²

**napomena: Prostor ostava su višenamjenski prostori čiju će funkciju kupac moći podrediti svojim željama.*

M 1:100 | 0 | | | | 5 | | | | 10 m



TLOCRT PRIZEMLJA

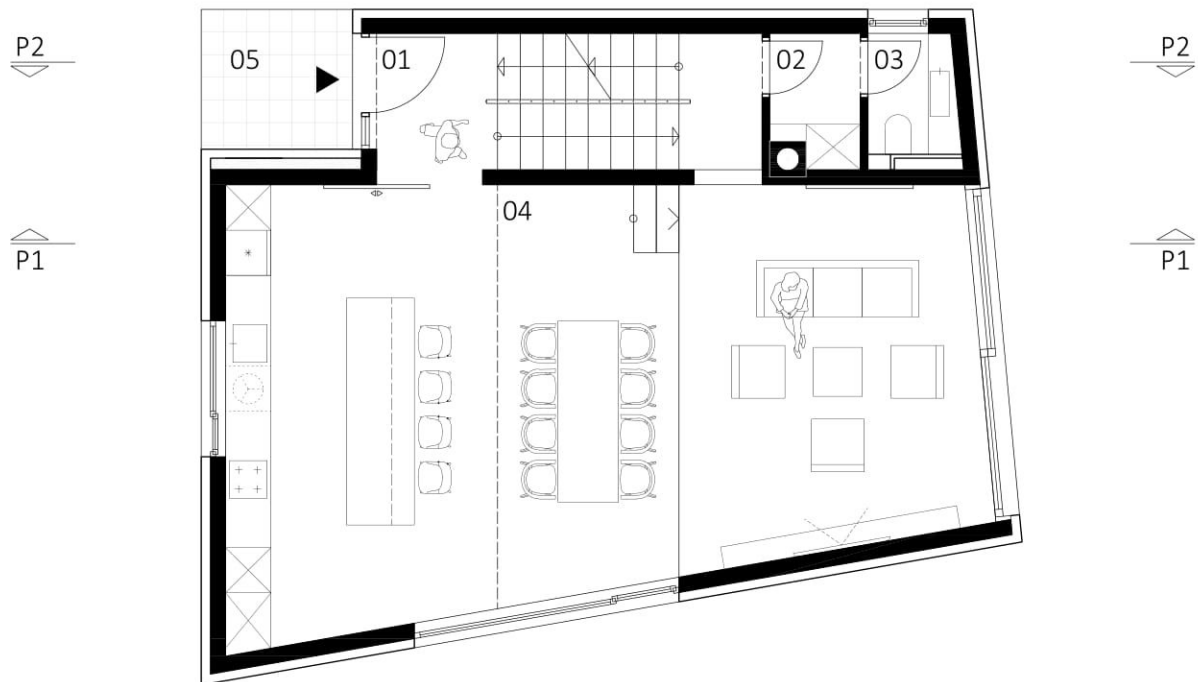

LEGENDA:

| | | |
|-----------------------|------------------------------------|----------------------|
| 01 | Ulaz + Stub. | 9.20 m ² |
| 02 | Garderoba | 2.00 m ² |
| 03 | WC | 2.00 m ² |
| 04 | Boravak, Blagovanje, Kuhinja | 53.50 m ² |
| 05 | Predprostor | 3.70 m ² |
| PRIZEMLJE (zatvoreno) | | 66.70 m ² |
| PRIZEMLJE (otvoreno) | | 3.70 m ² |


M 1:100 | 0

| 5

| 10 m



TLOCRT 1. KATA

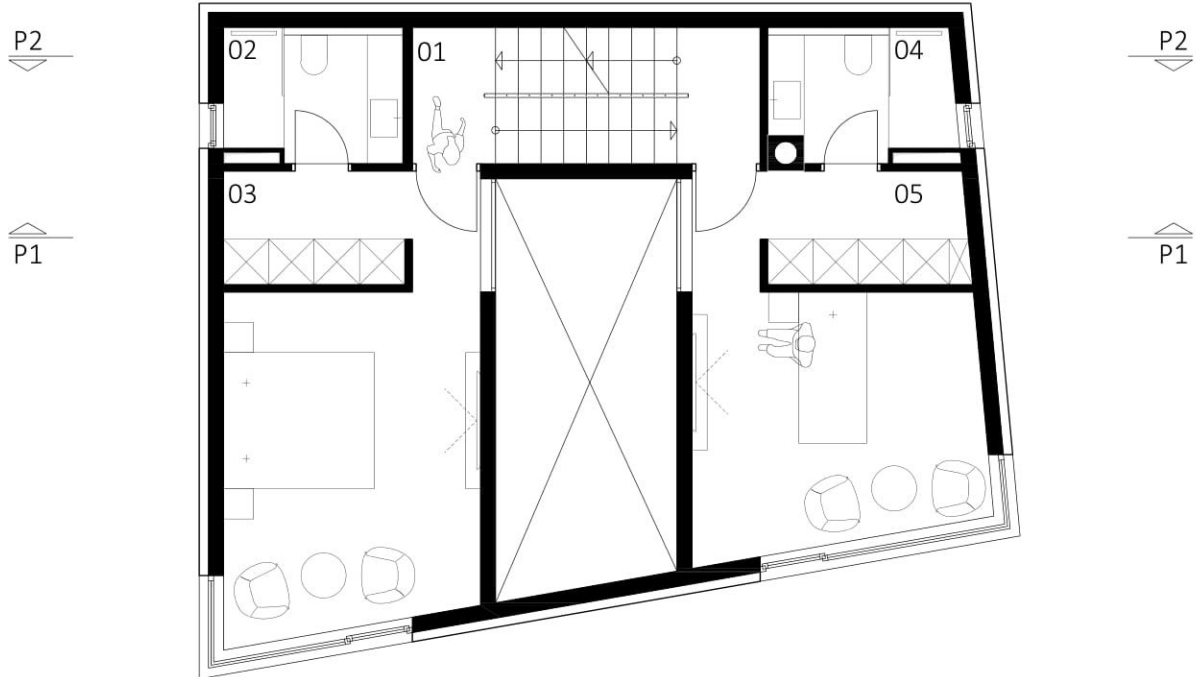


LEGENDA:

| | | |
|-------------------|-------------|----------------------|
| 01 | Stubište | 8.20 m ² |
| 02 | Kupaonica 1 | 4.20 m ² |
| 03 | Soba 1 | 20.50 m ² |
| 04 | Kupaonica 1 | 4.10 m ² |
| 05 | Soba 1 | 18.50 m ² |
| 1.KAT (zatvoreno) | | 55.50 m ² |

M 1:100 | 0 | | | | 5 | | | | 10 m



TLOCRT UVUČENOG KATA

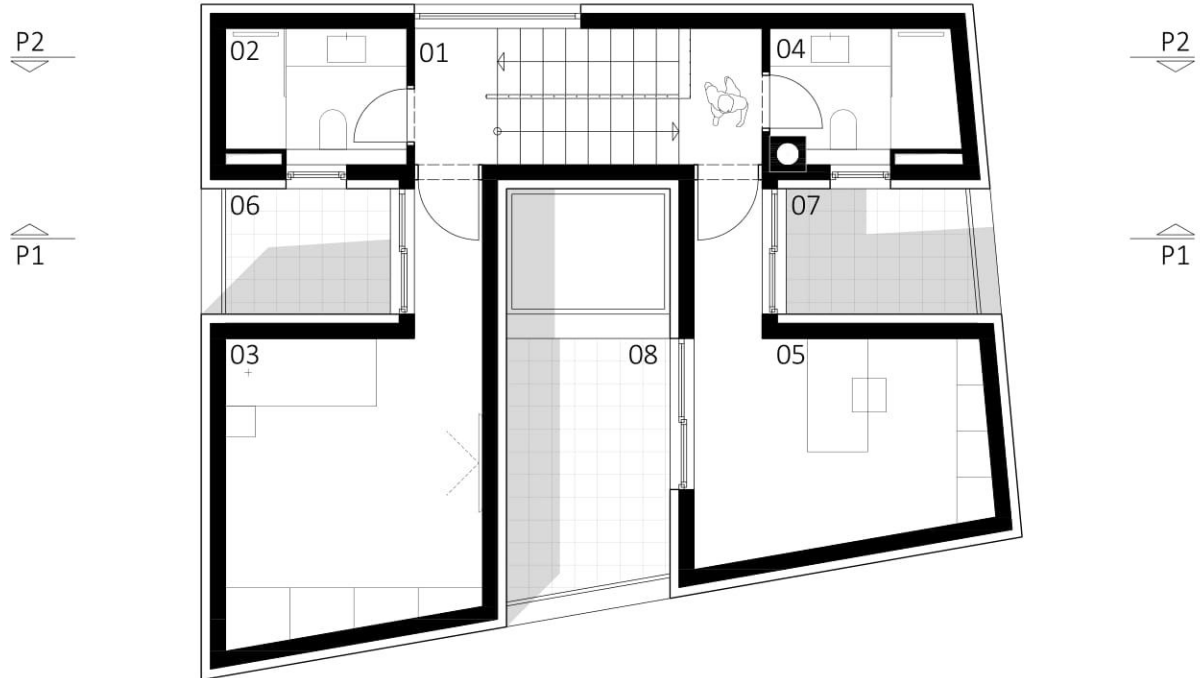

LEGENDA:

| | | |
|----|-------------|----------------------|
| 01 | Stubište | 8.20 m ² |
| 02 | Kupaonica 3 | 4.20 m ² |
| 03 | Soba 3 | 15.00 m ² |
| 05 | Kupaonica 4 | 4.10 m ² |
| 06 | Soba 4 | 12.50 m ² |
| 04 | Terasa 1 | 3.60 m ² |
| 07 | Terasa 2 | 4.10 m ² |
| 08 | Terasa 3 | 7.10 m ² |

UVUČENI K. (zatvoreno) 44.00 m²

UVUČENI K. (otvoreno) 14.80 m²


M 1:100 | 0

5

| 10 m



PRESJEK 1

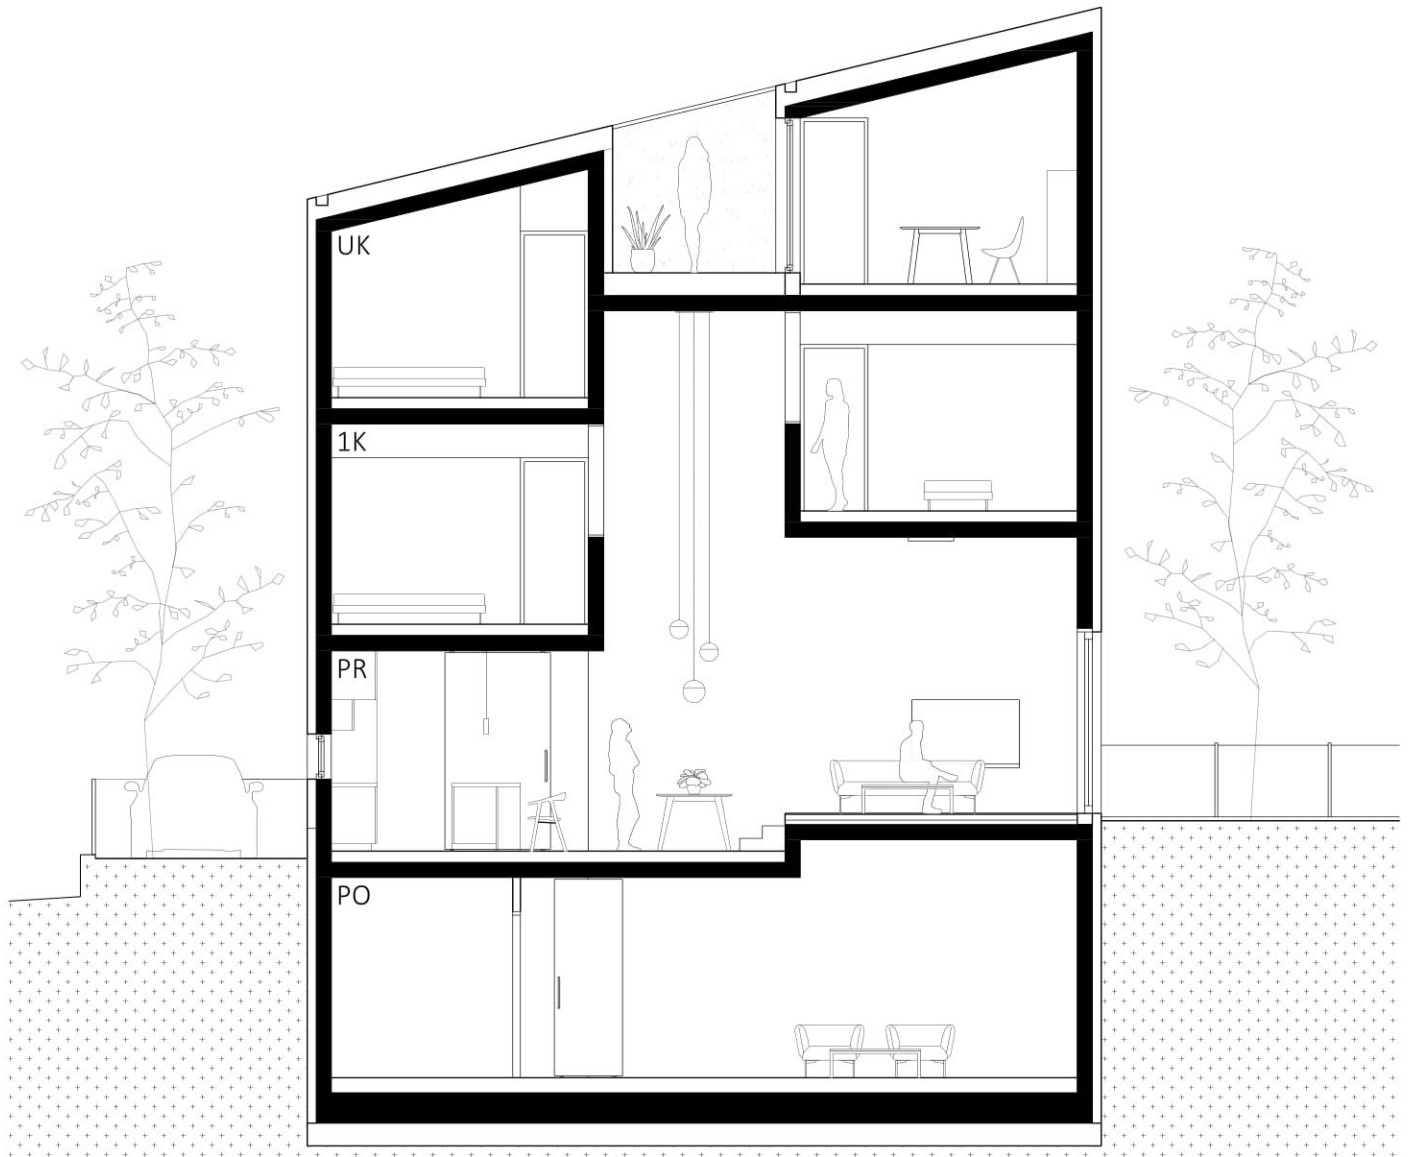


M 1:100 | 0

5

10 m



PRESJEK 2

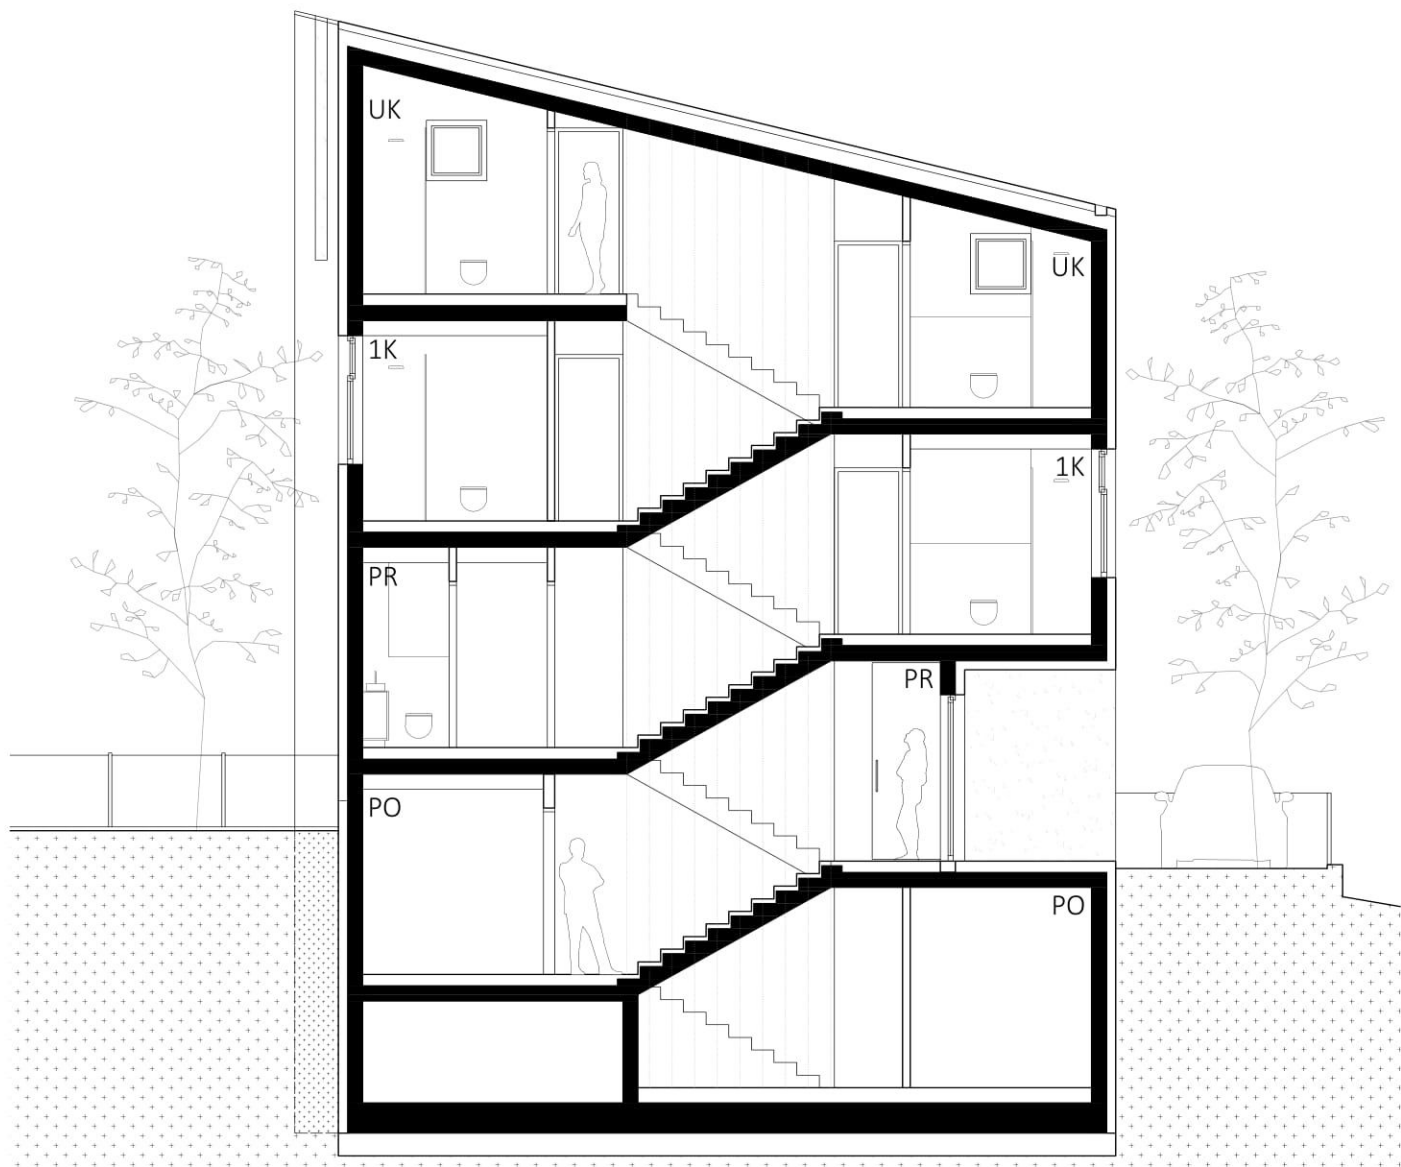

M 1:100 0 5 10 m

