


makadam

Situacija sa smještajem na GP M 1:100

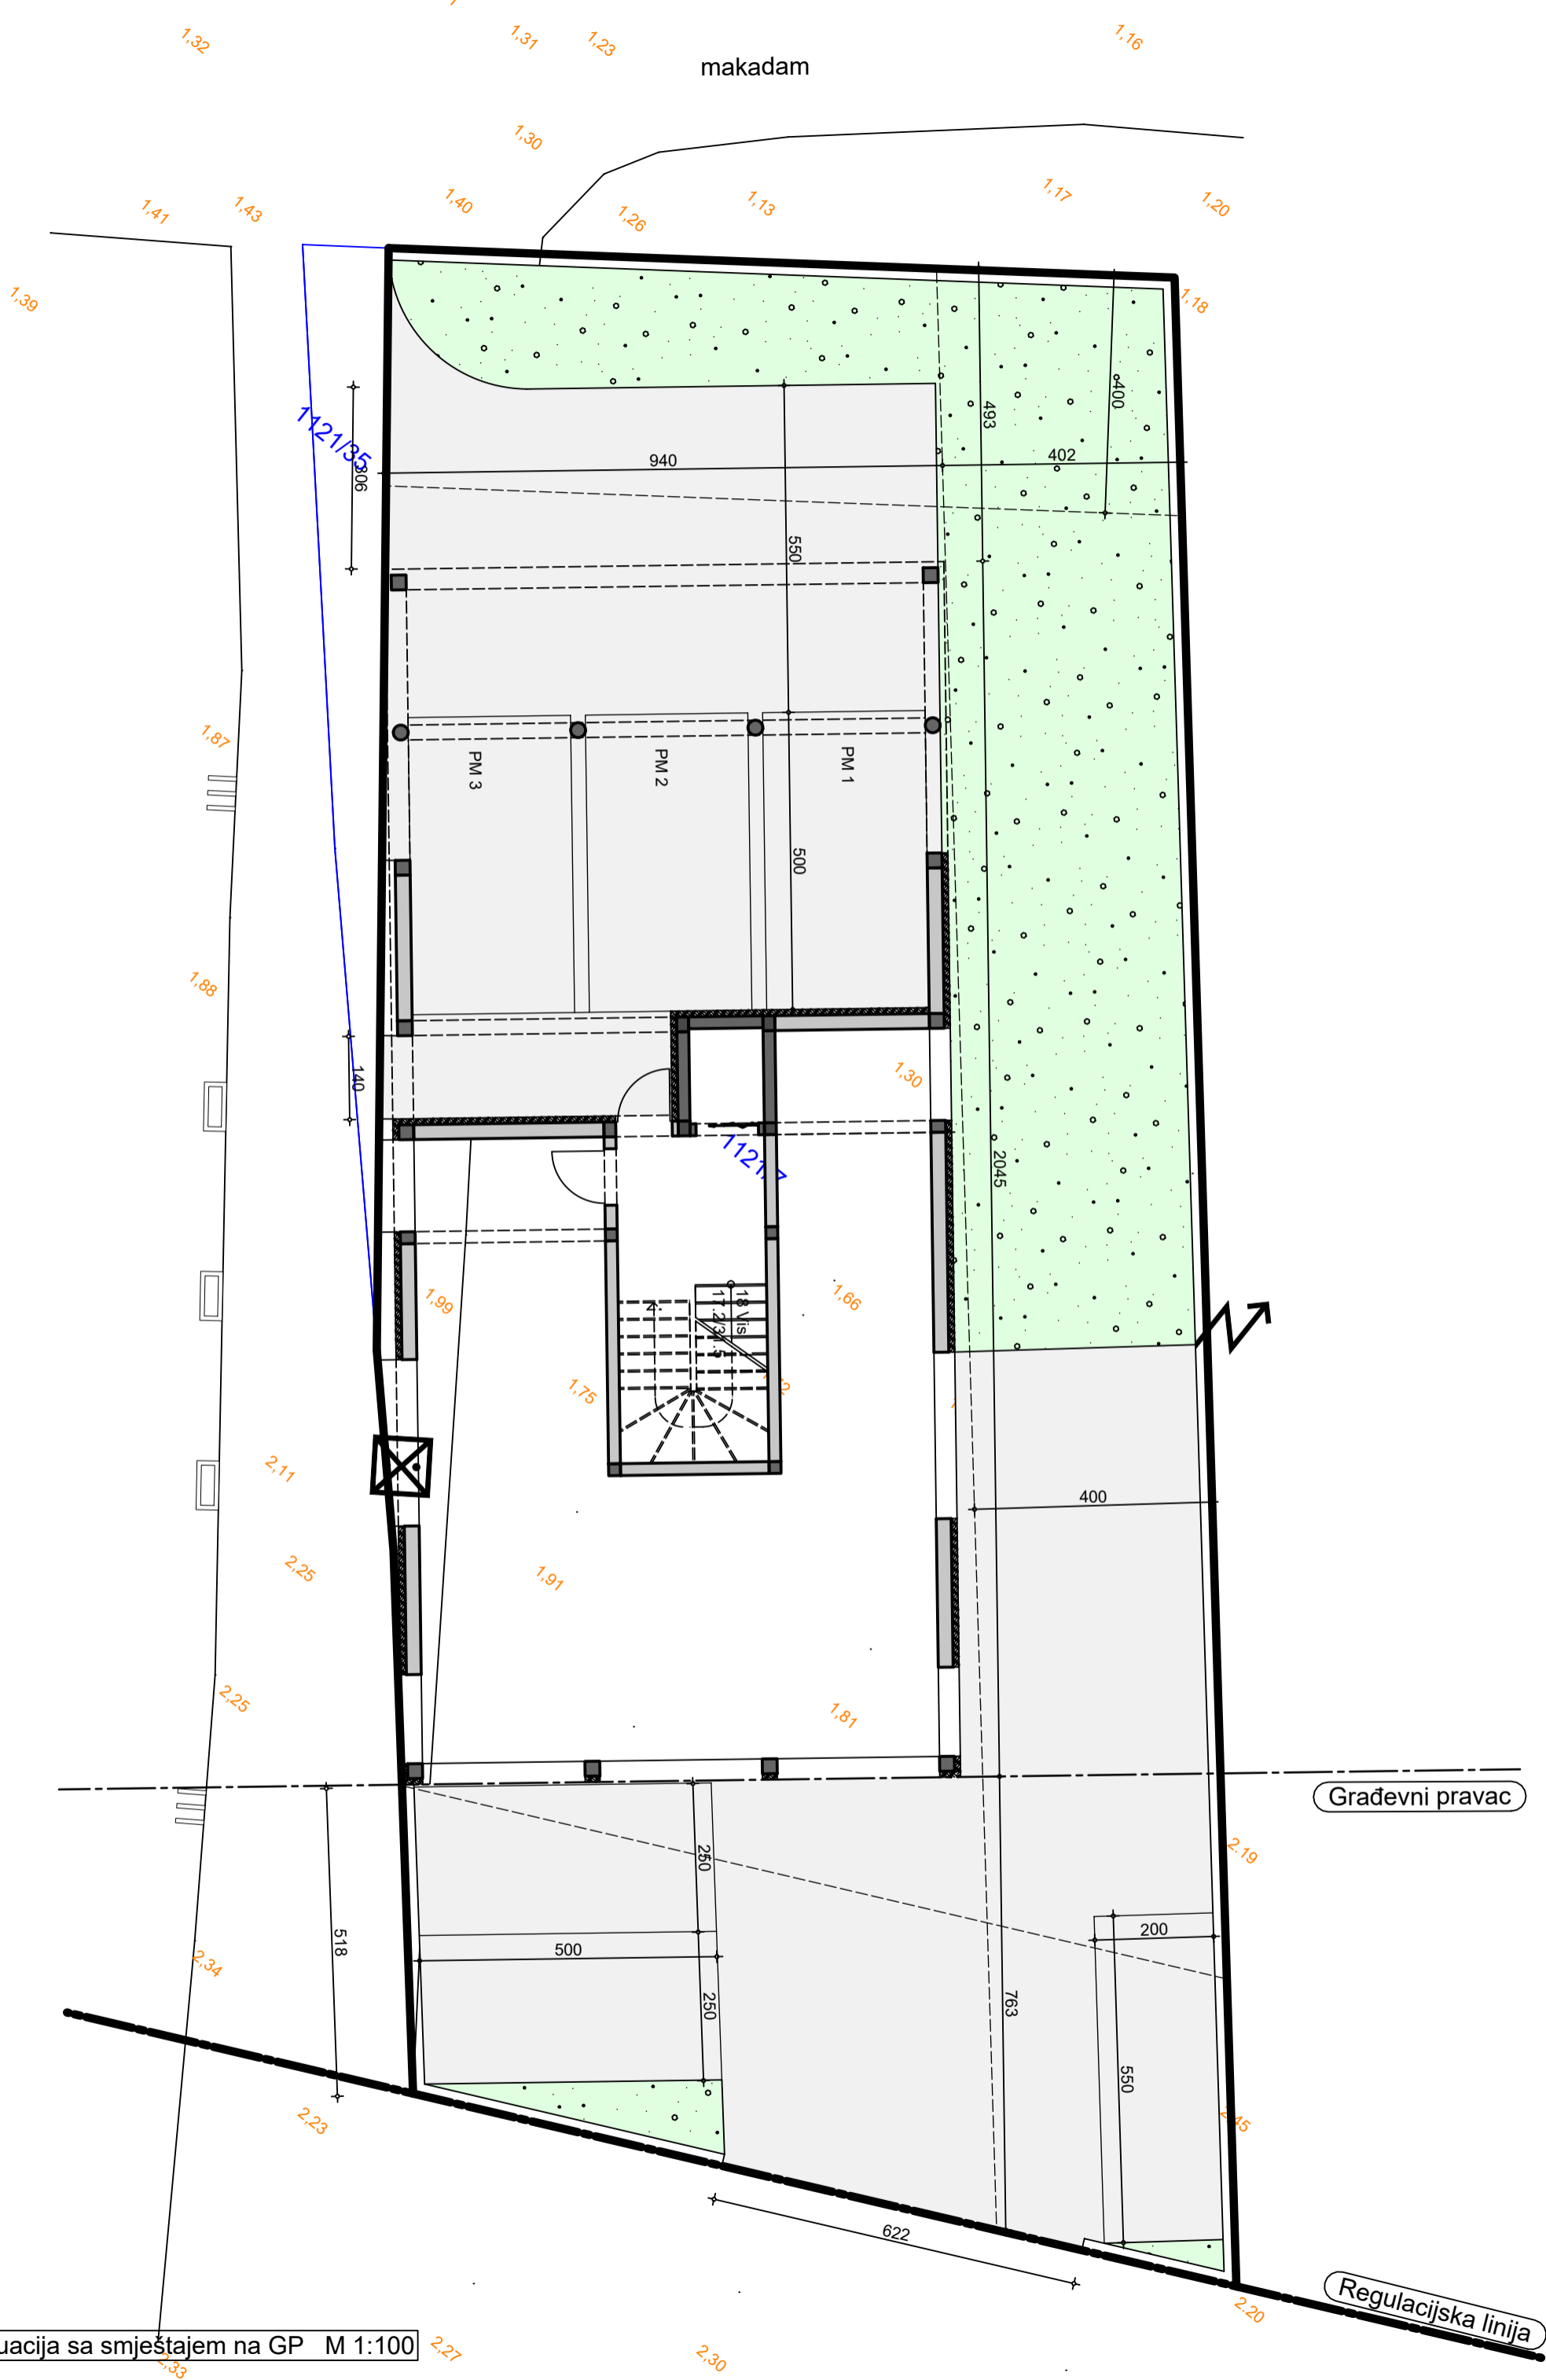

1.32 1.37 1.23 1.16 1.30 1.26 1.13 1.17 1.20 1.41 1.43 1.40 1.26 1.13 1.17 1.20 1.39 1.87 1.88 1.88 1.40 1.30 1.99 1.75 1.66 1.75 1.91 1.81 2.11 2.25 2.25 2.19 2.34 518 250 500 250 200 763 550 622 2.23 2.27 2.30 2.20 2.30


1421/35

1121


Građevni pravac

Regulacijska linija




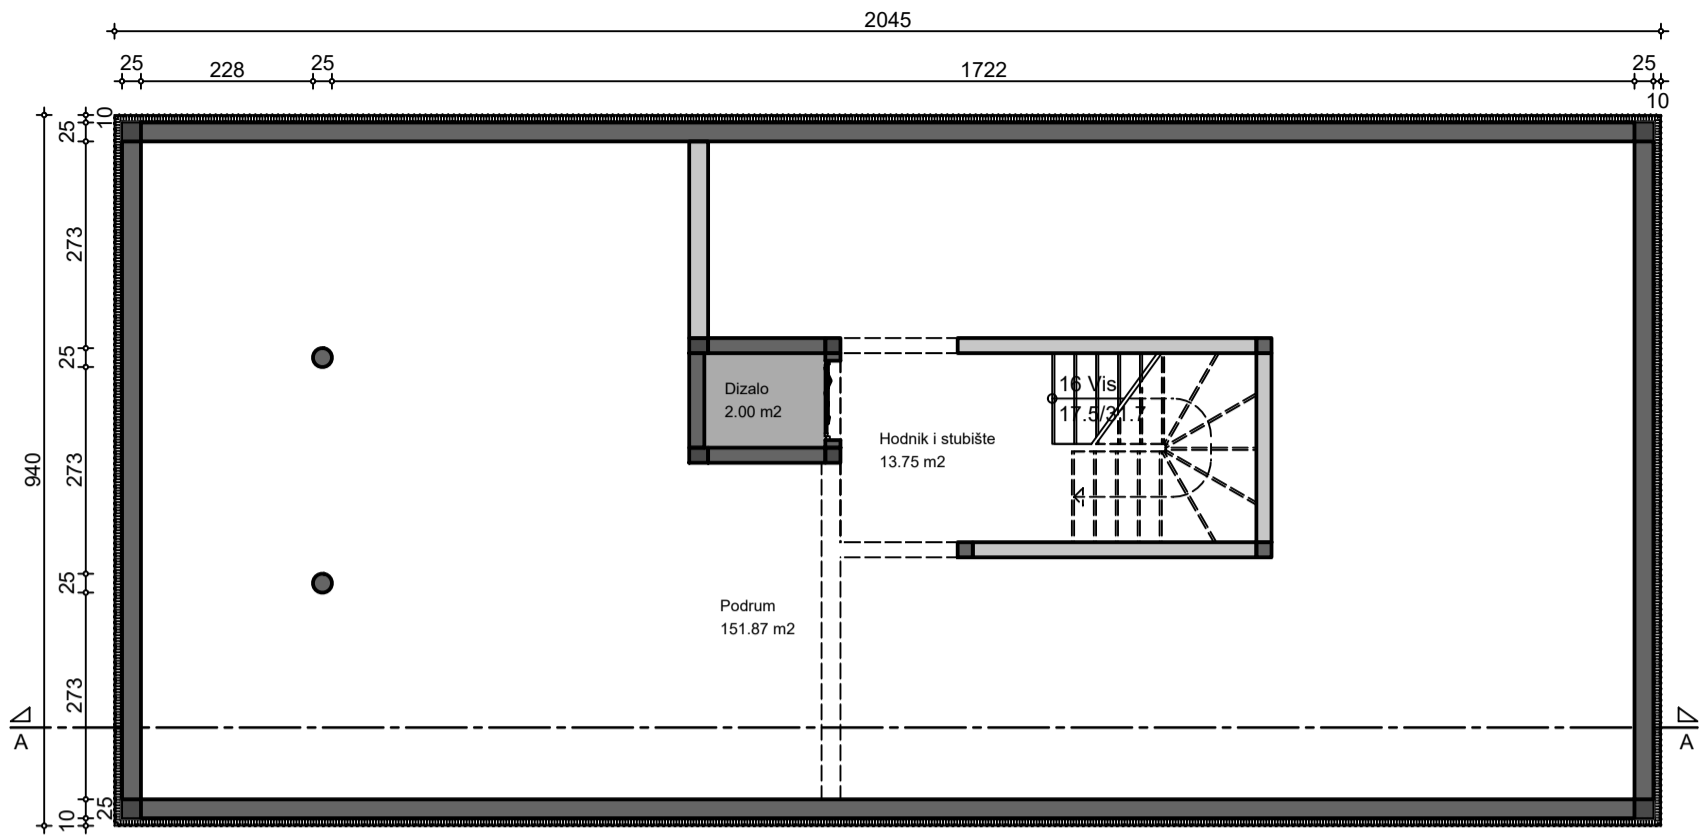

Tlocrt podruma M 1:100

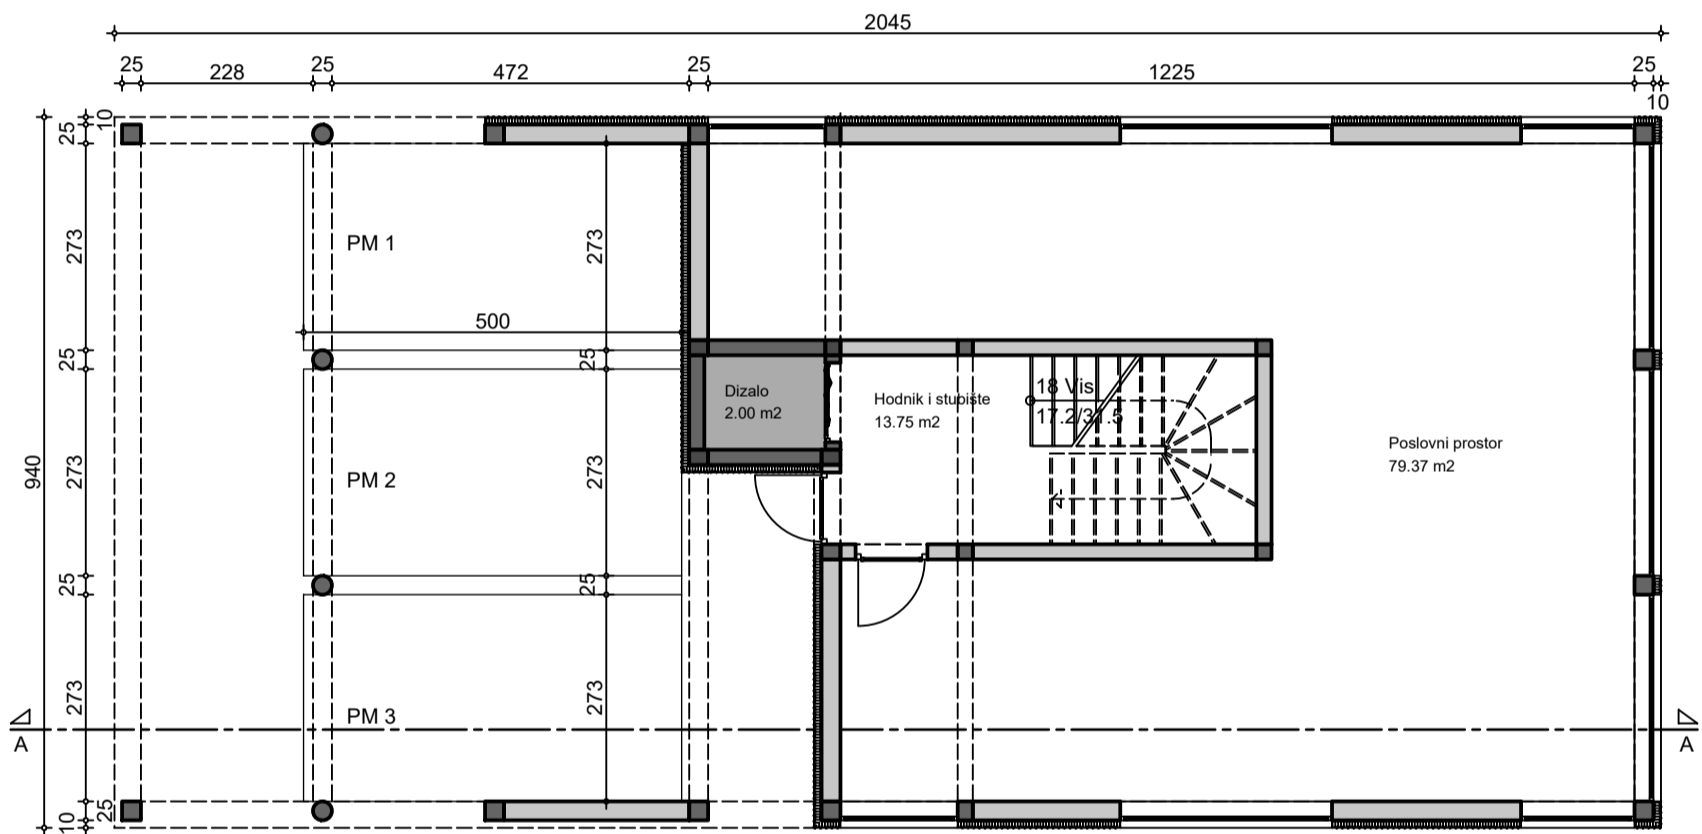


Tlocrt prizemlja M 1:100

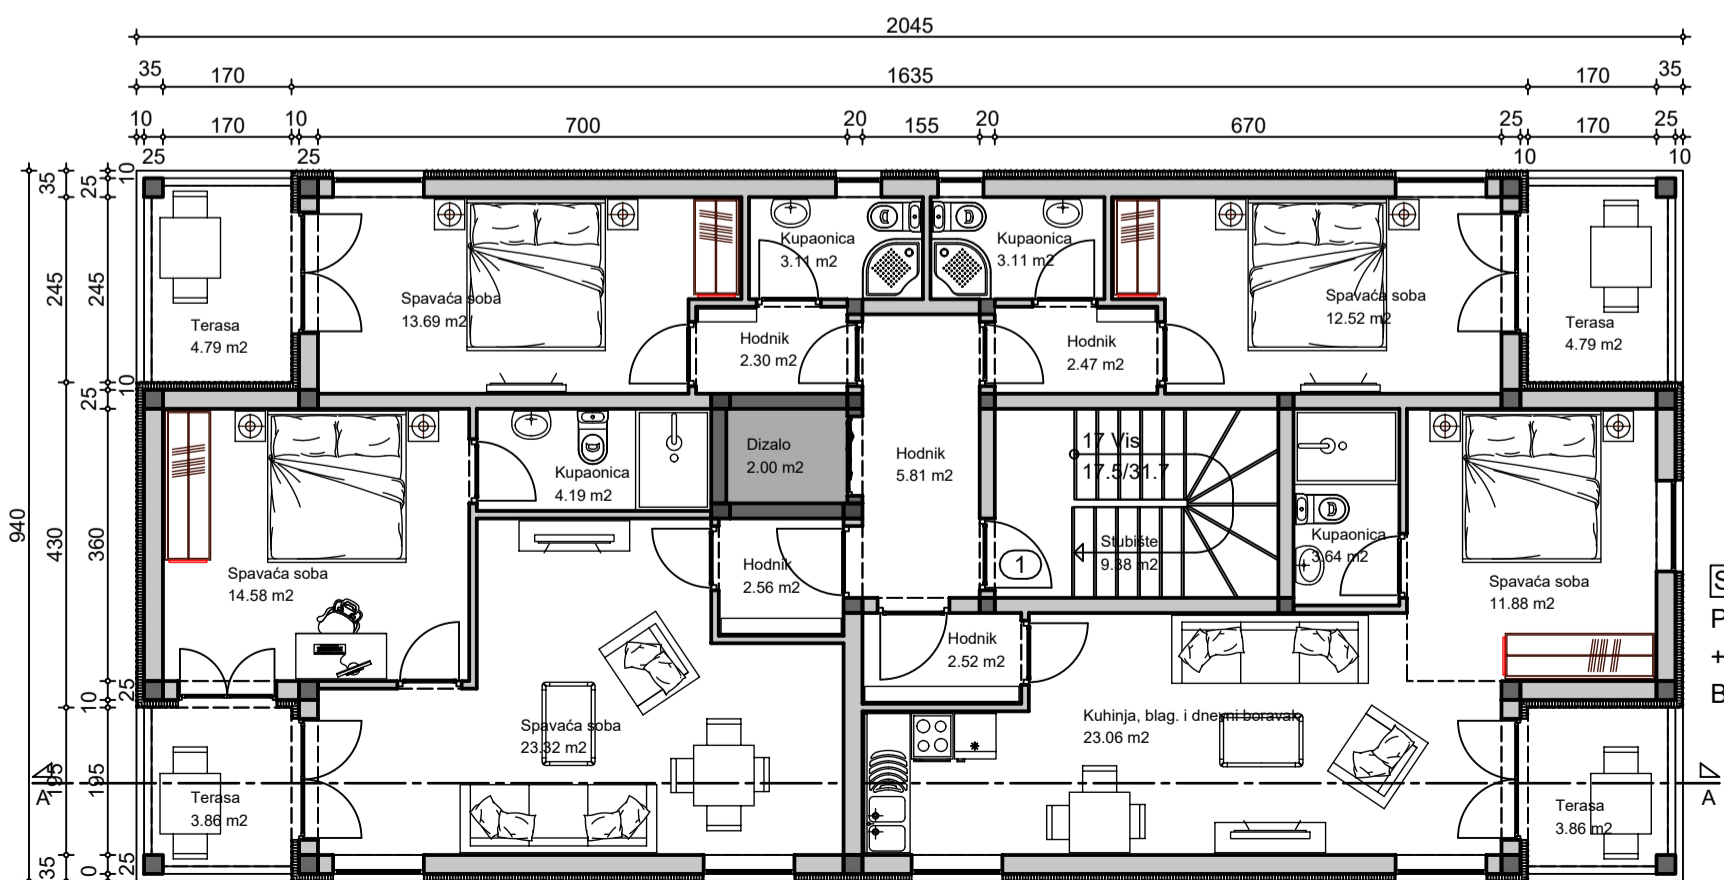


Tlocrt I kata M 1:100

Stan 1
 P= 130.73 m²
 +17.30 m² terasa
 Bruto P= 192.23 m²

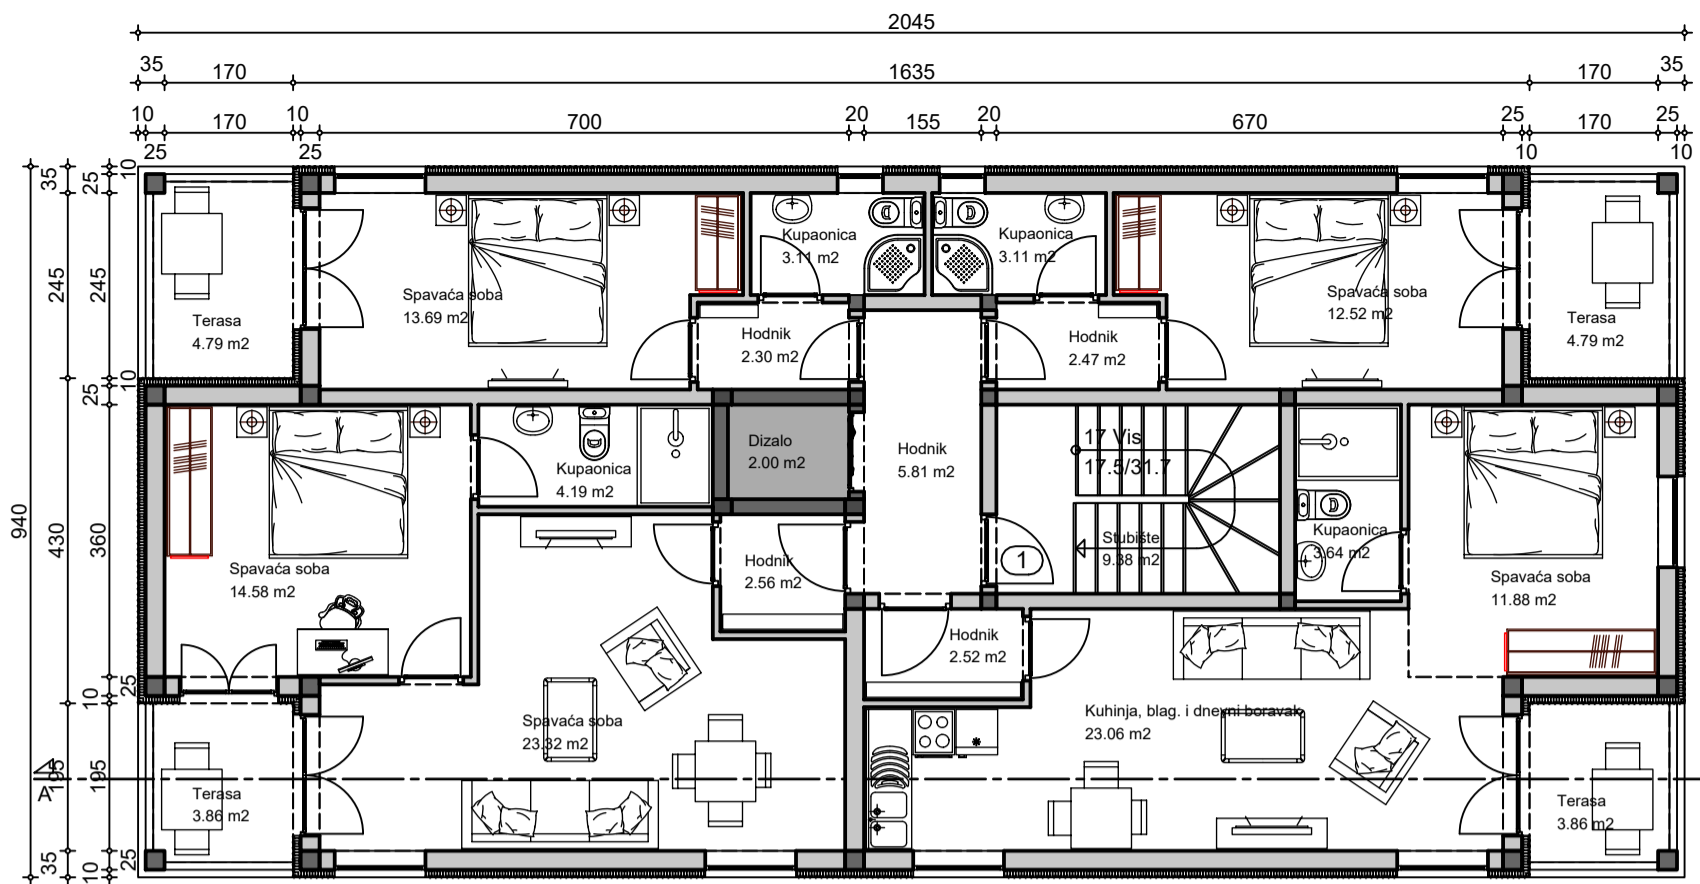


Stan 2
 P= 130.73 m²
 +17.30 m² terasa
 Bruto P= 192.23 m²

Tlocrt II kata M 1:100

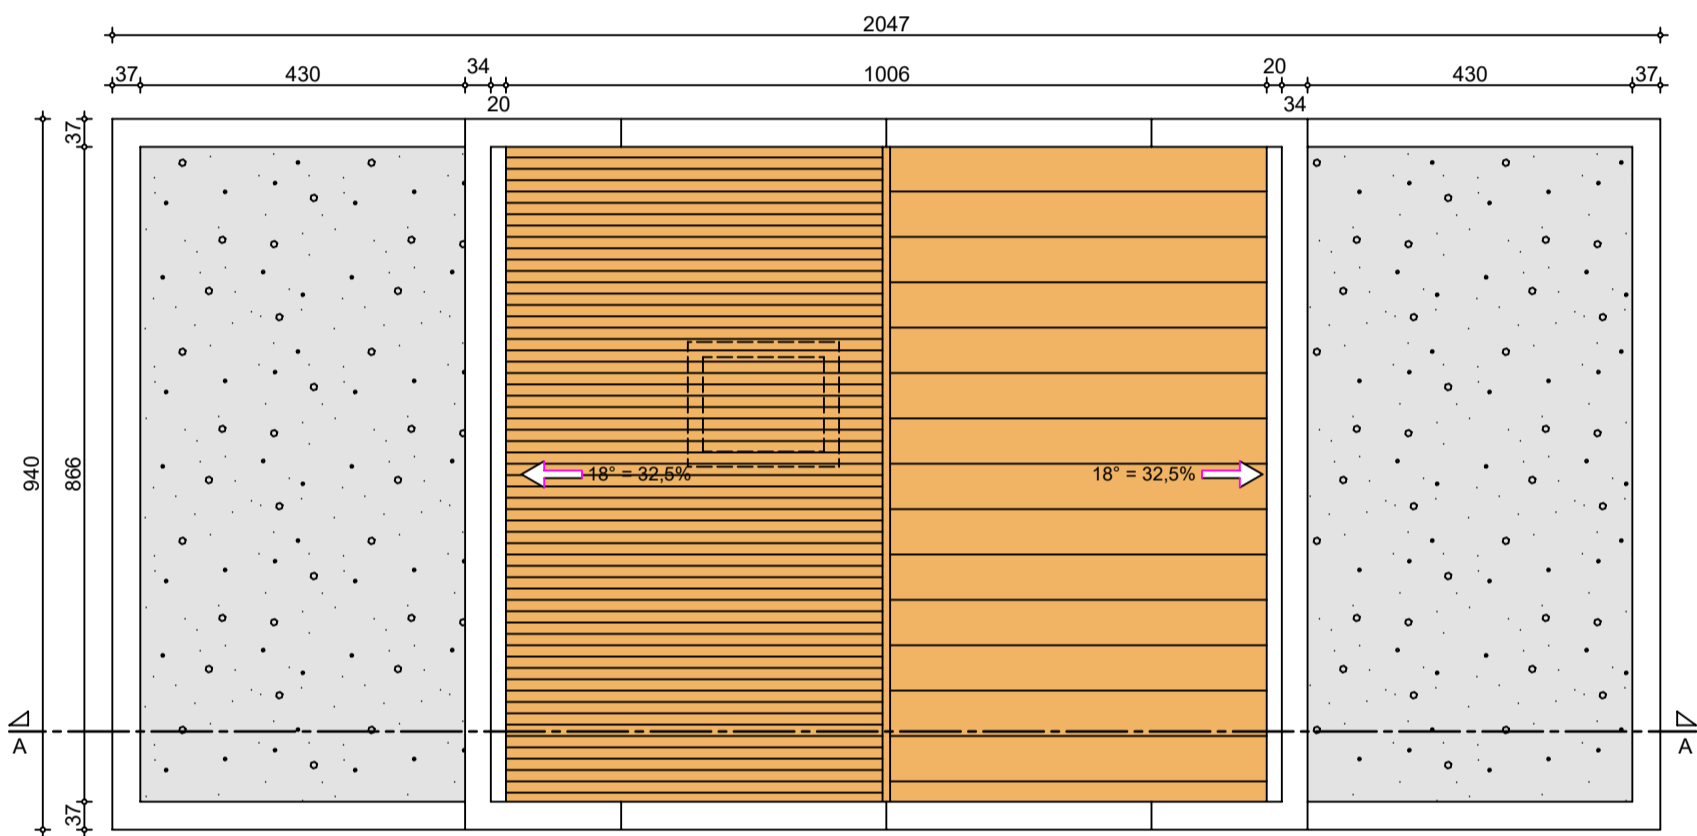

Tlocrt krova M 1:100

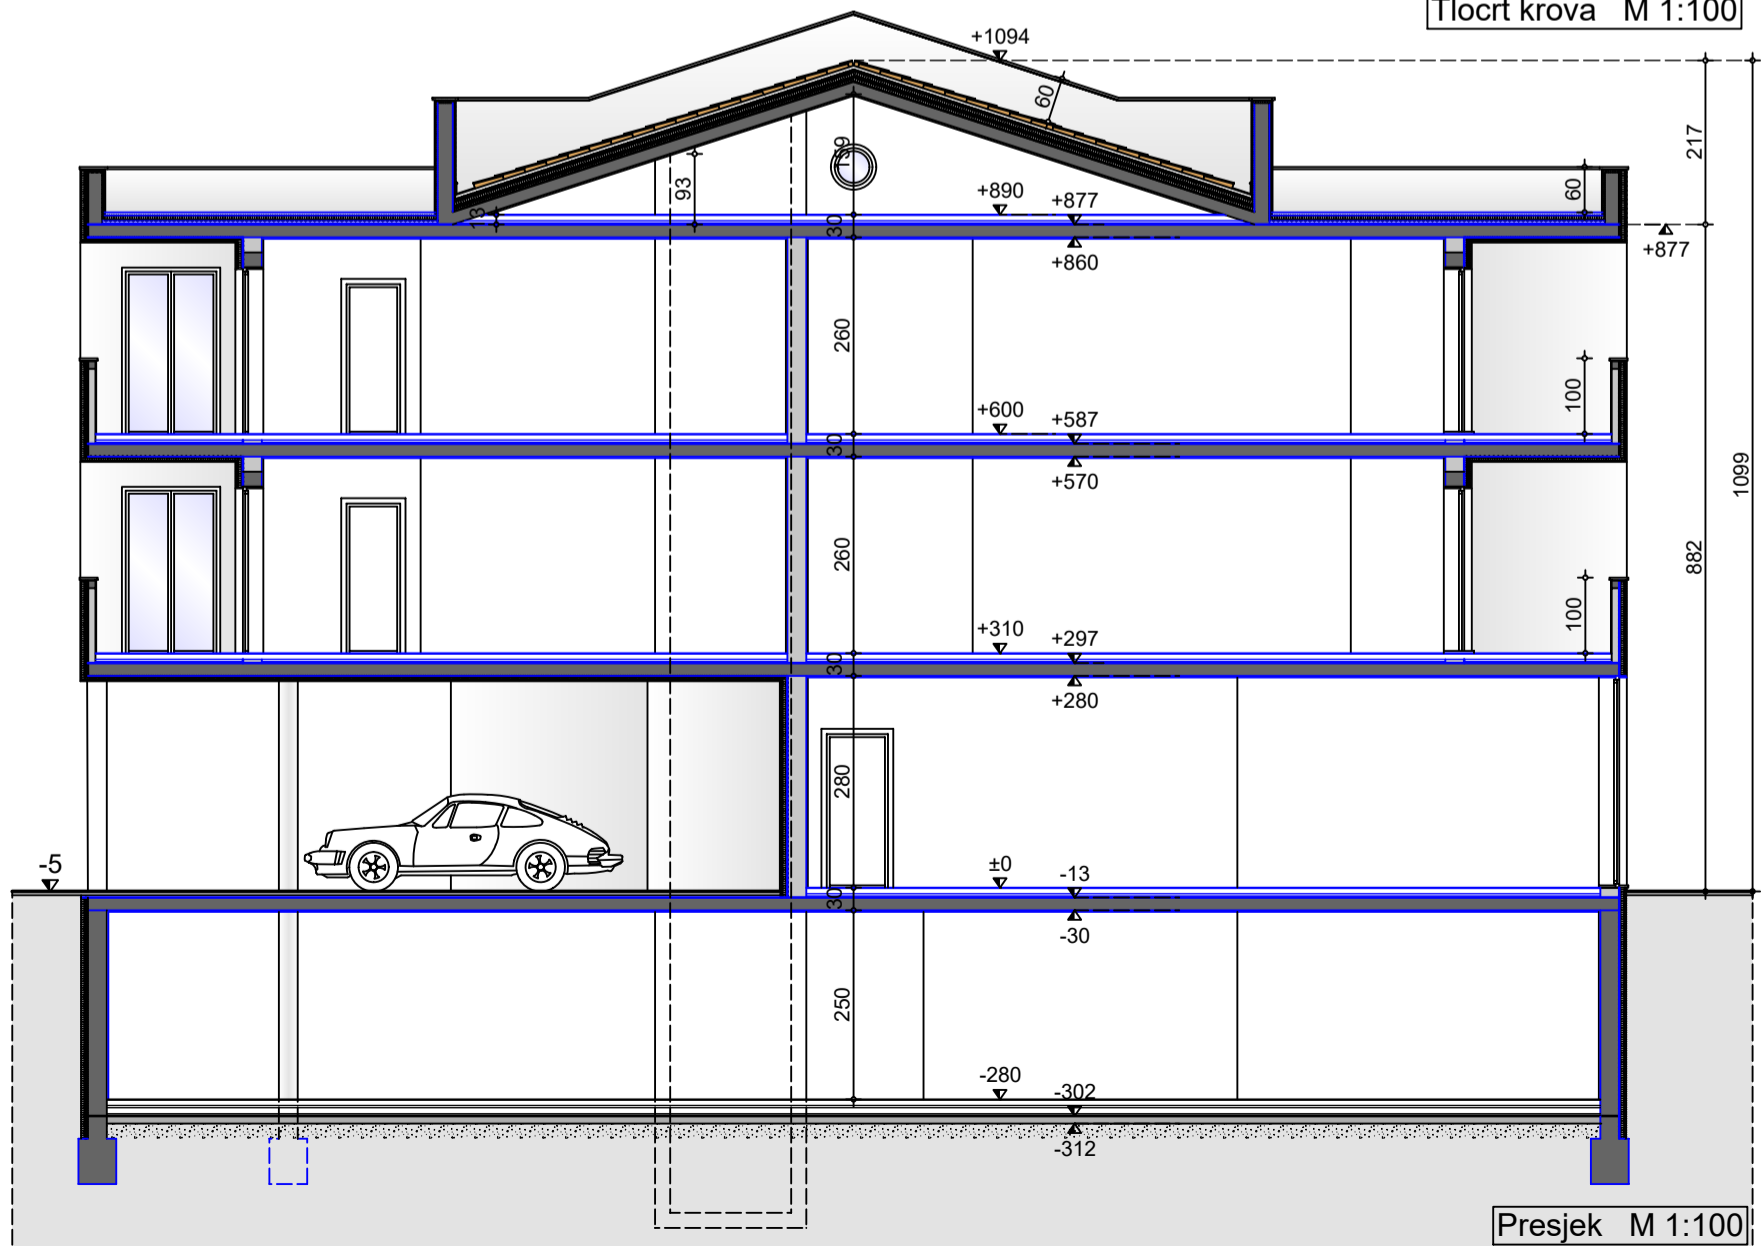

Presjek M 1:100