



±0,00=+87,00 mmm

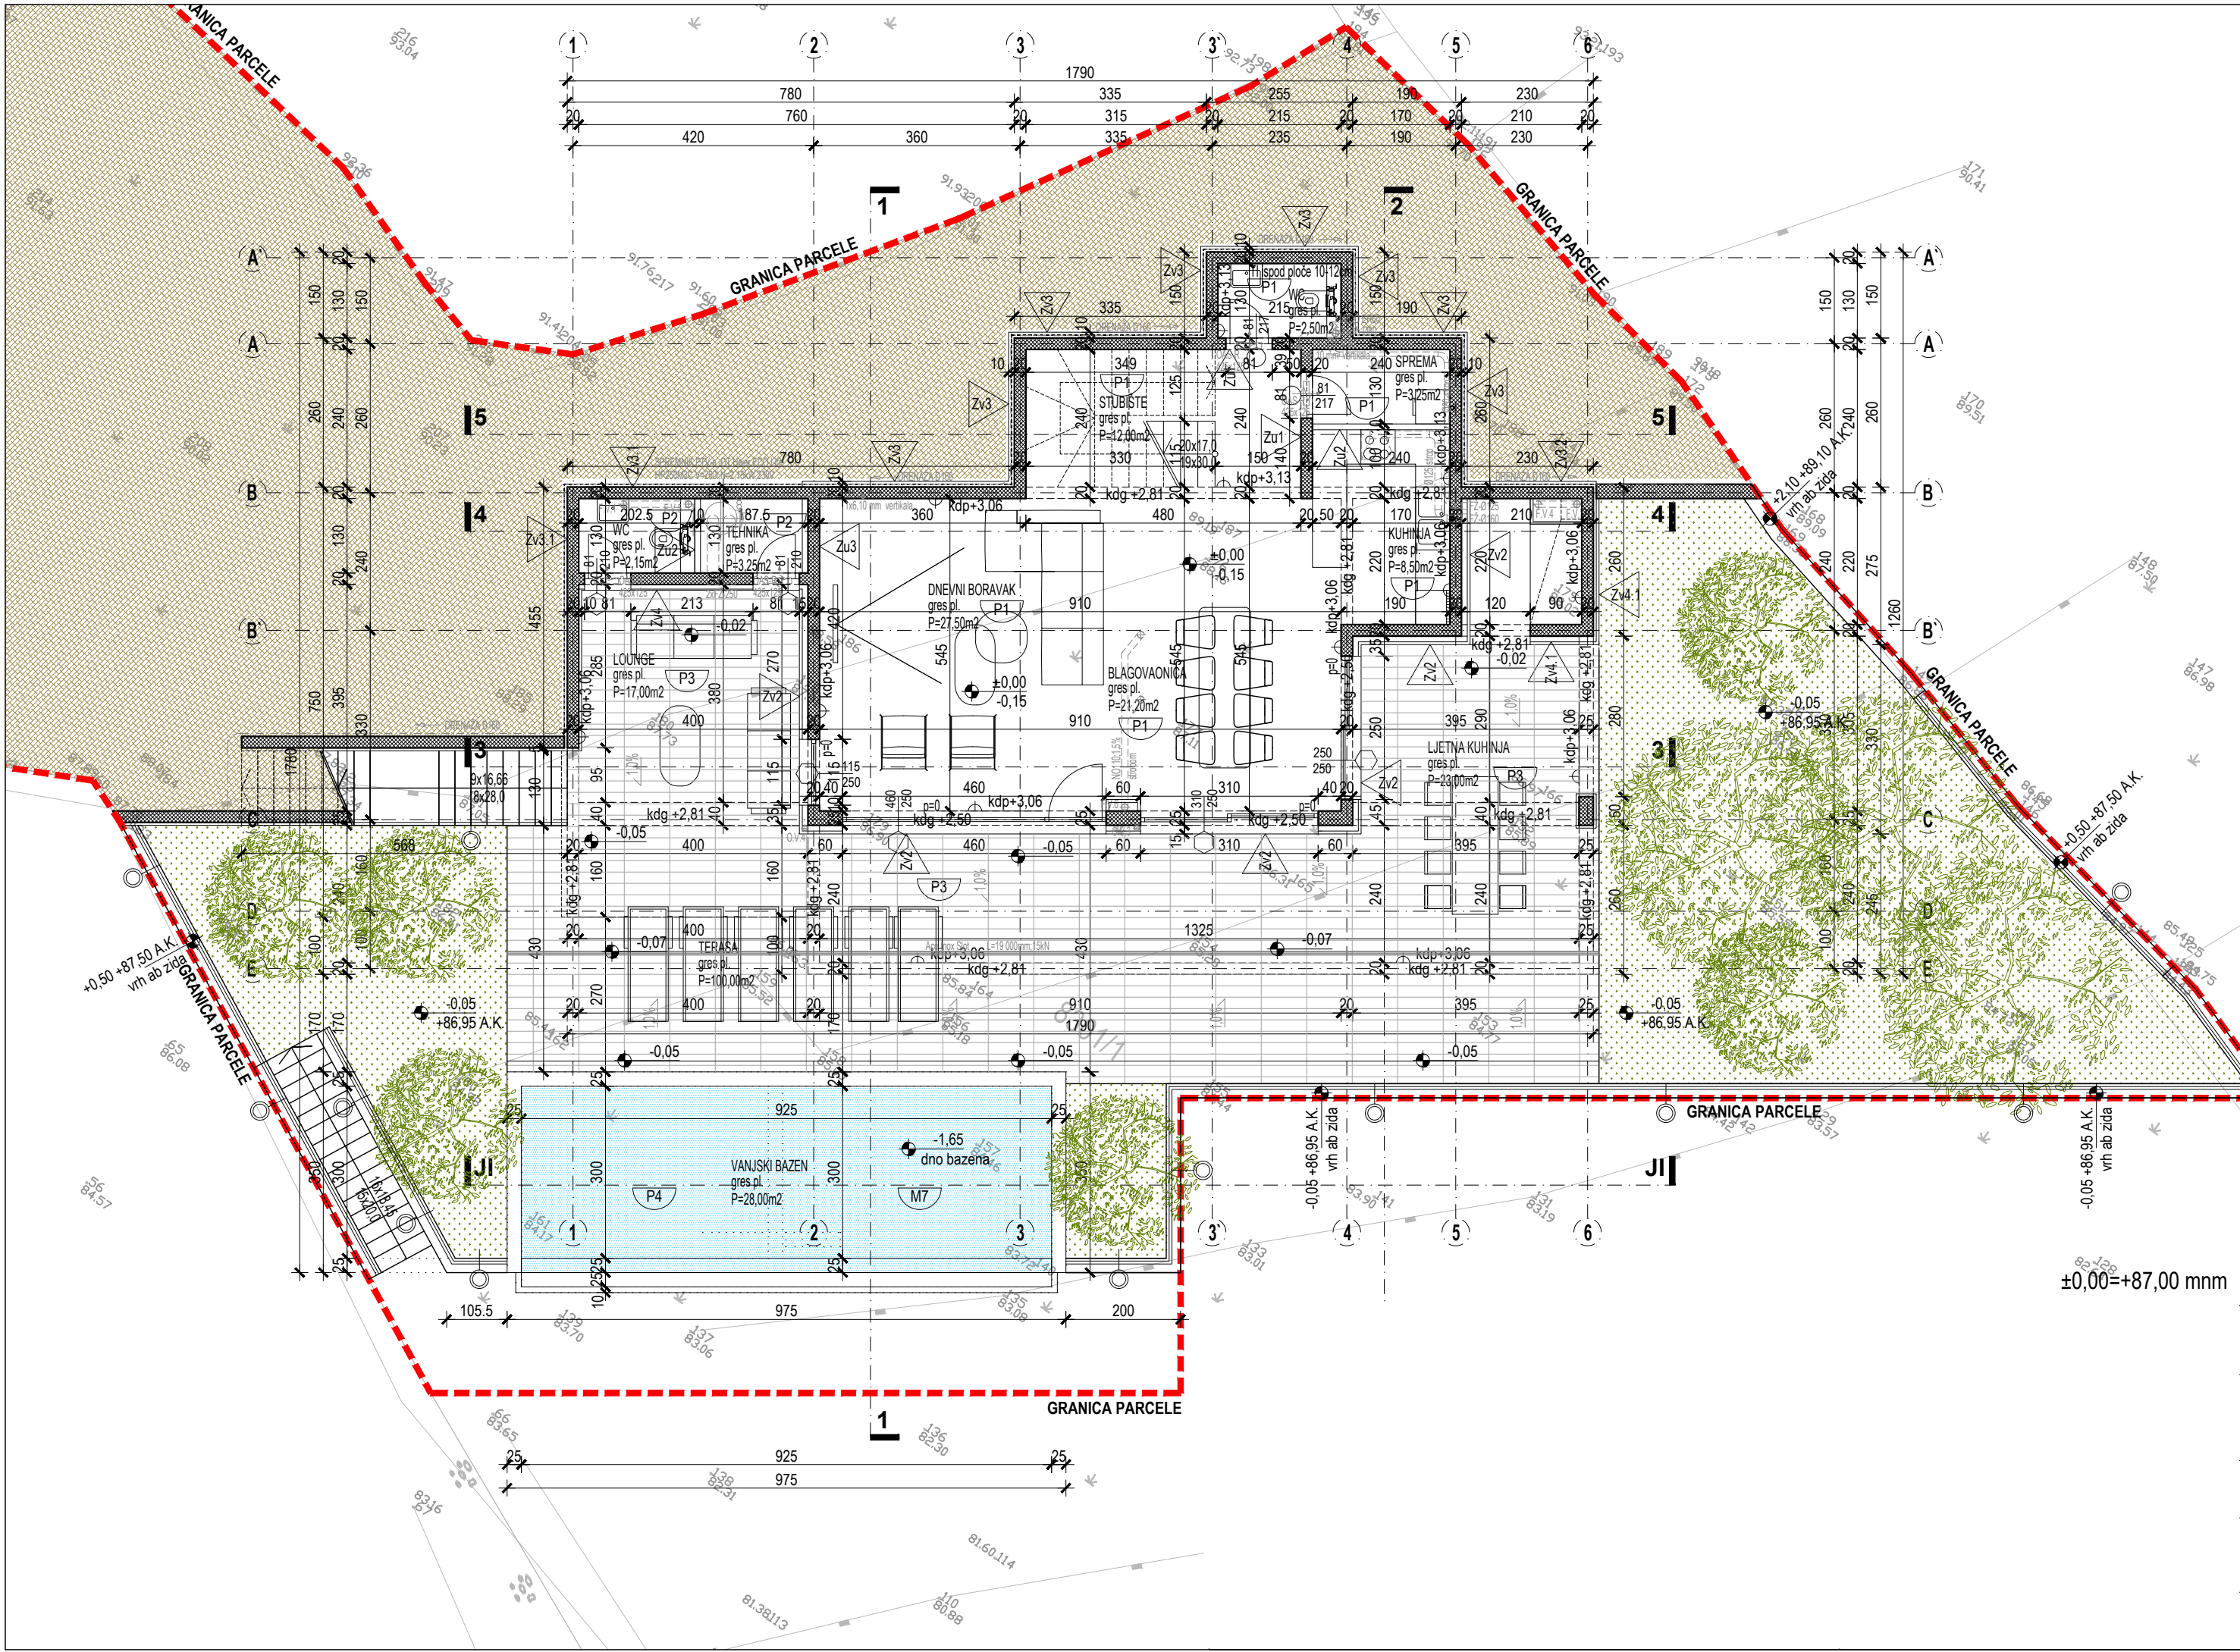

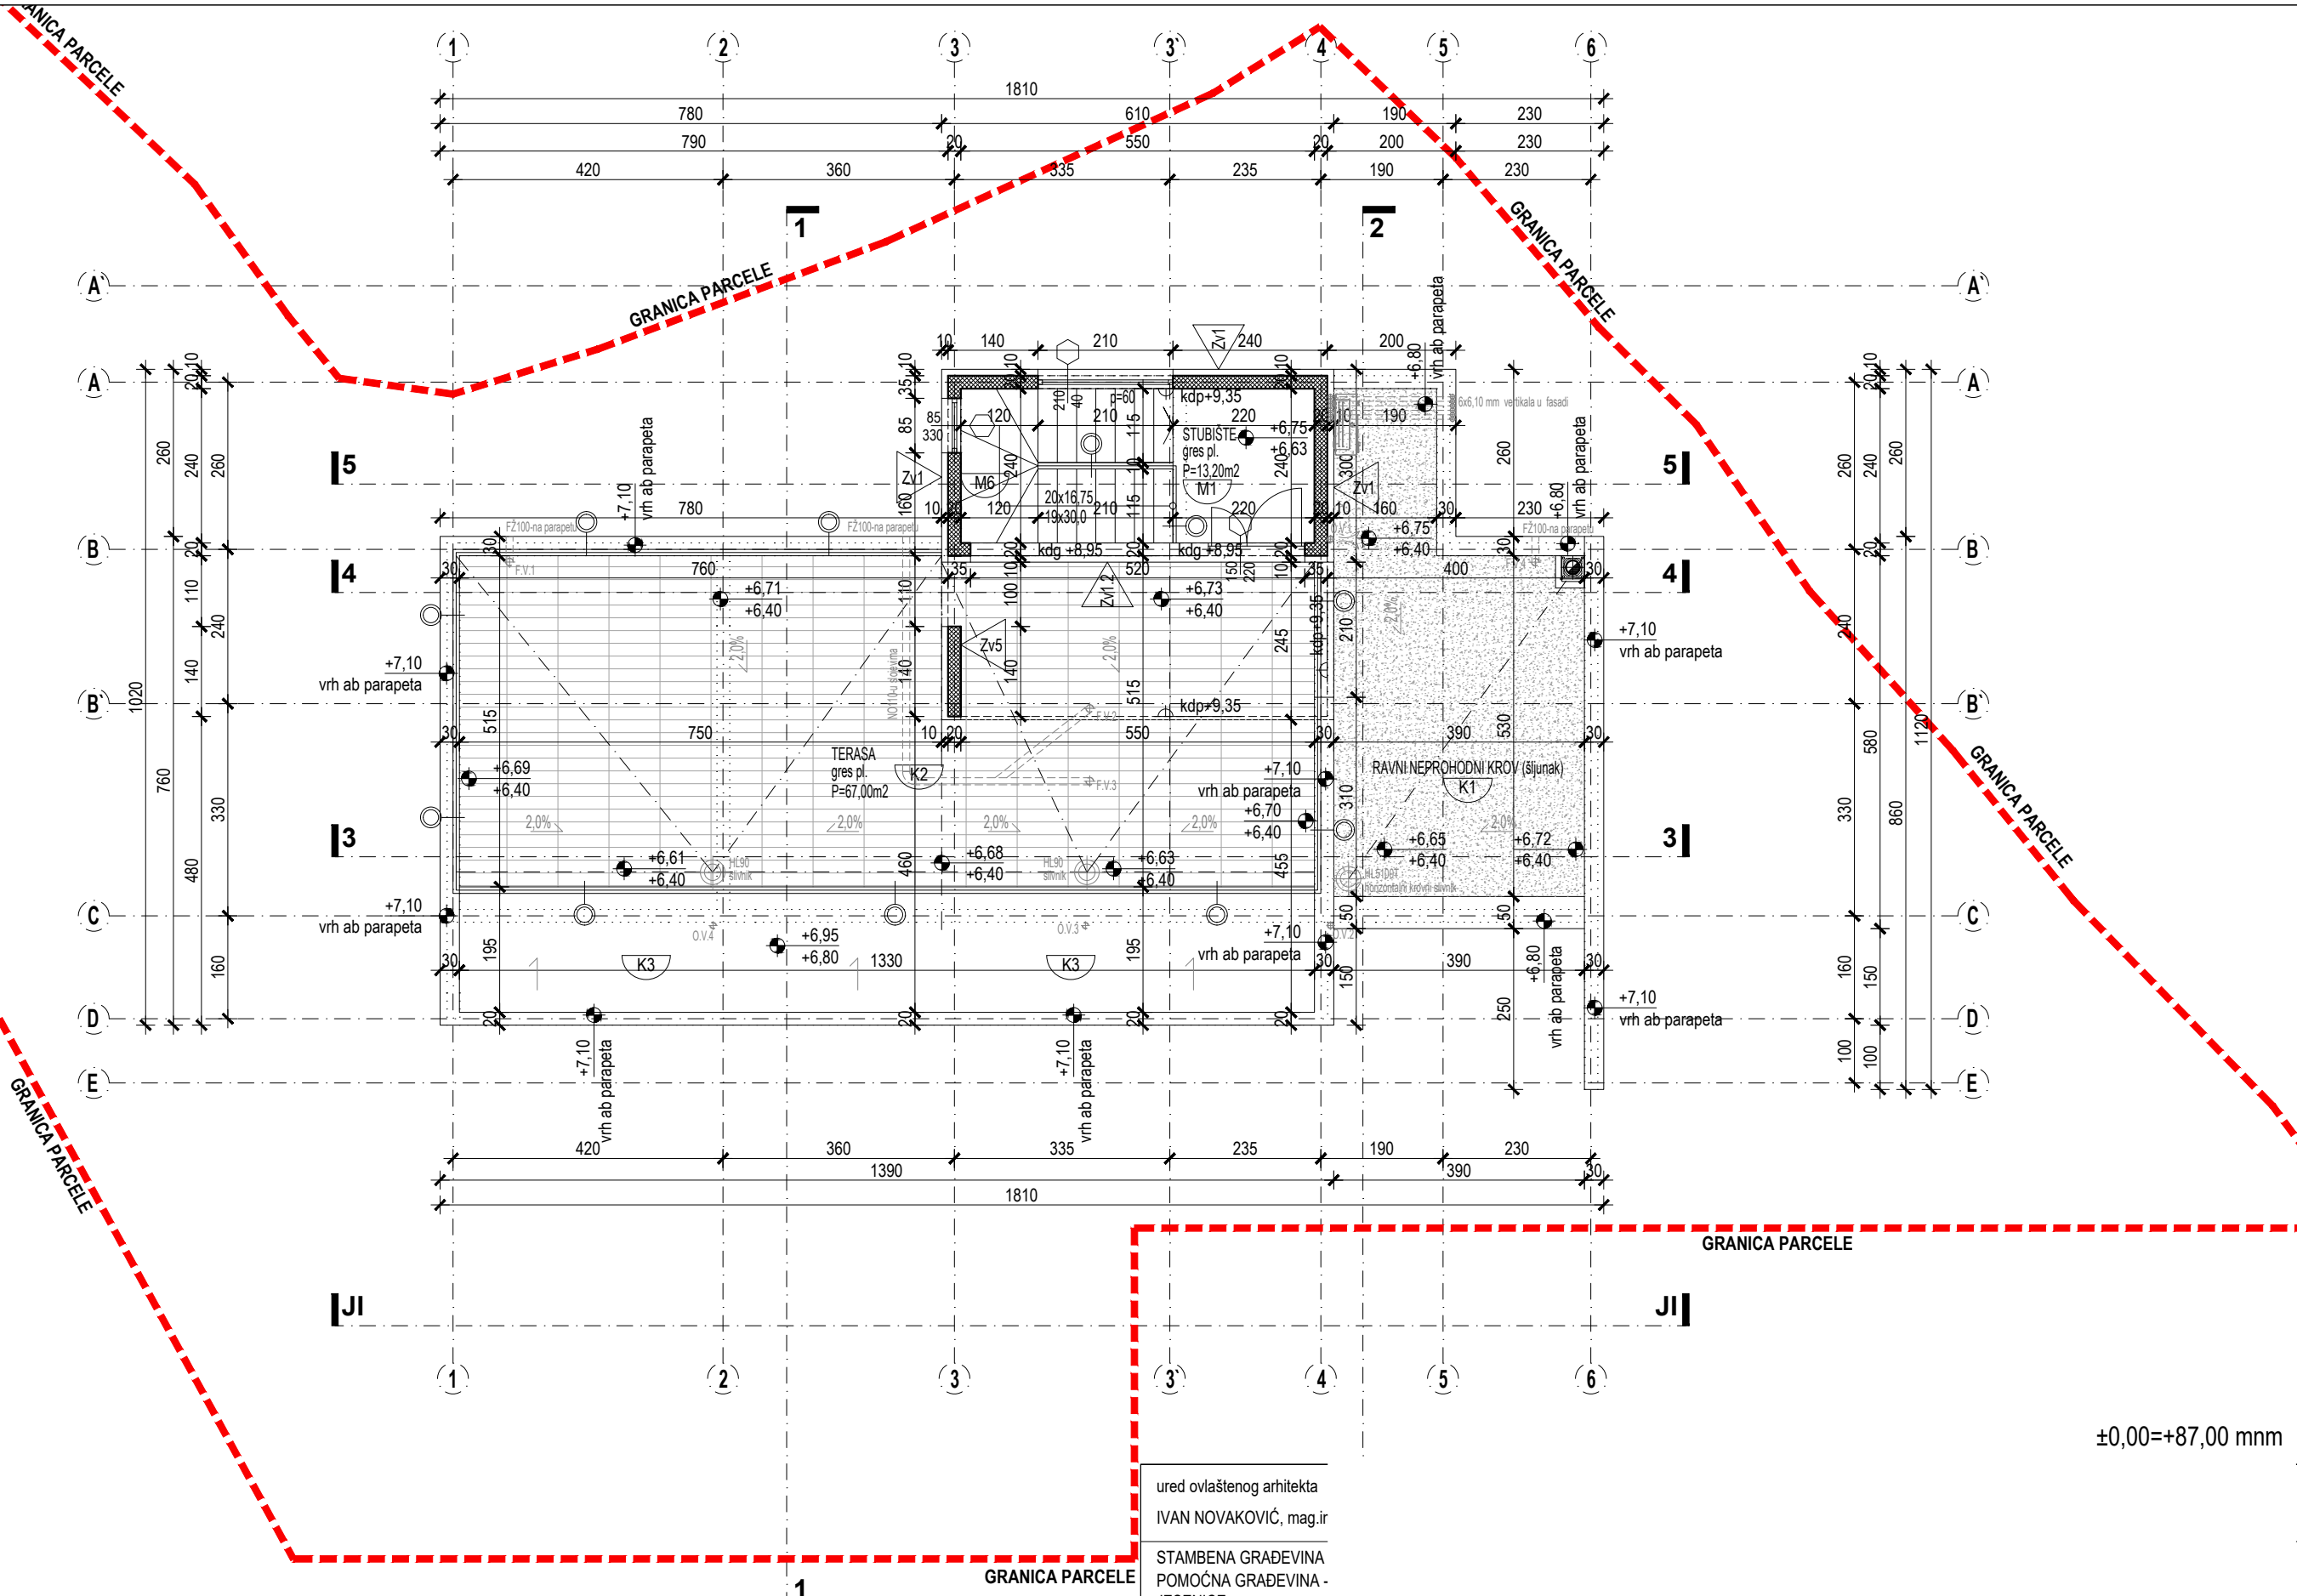

±0,00=+87,00 mmm

ured ovlaštenog arhitekta
 IVAN NOVAKOVIĆ, mag.ir
 STAMBENA GRAĐEVINA
 POMOĆNA GRAĐEVINA -
 JESENICE
 kat.čest. broj 8301/1
 investitor:
 glavni projektant: