

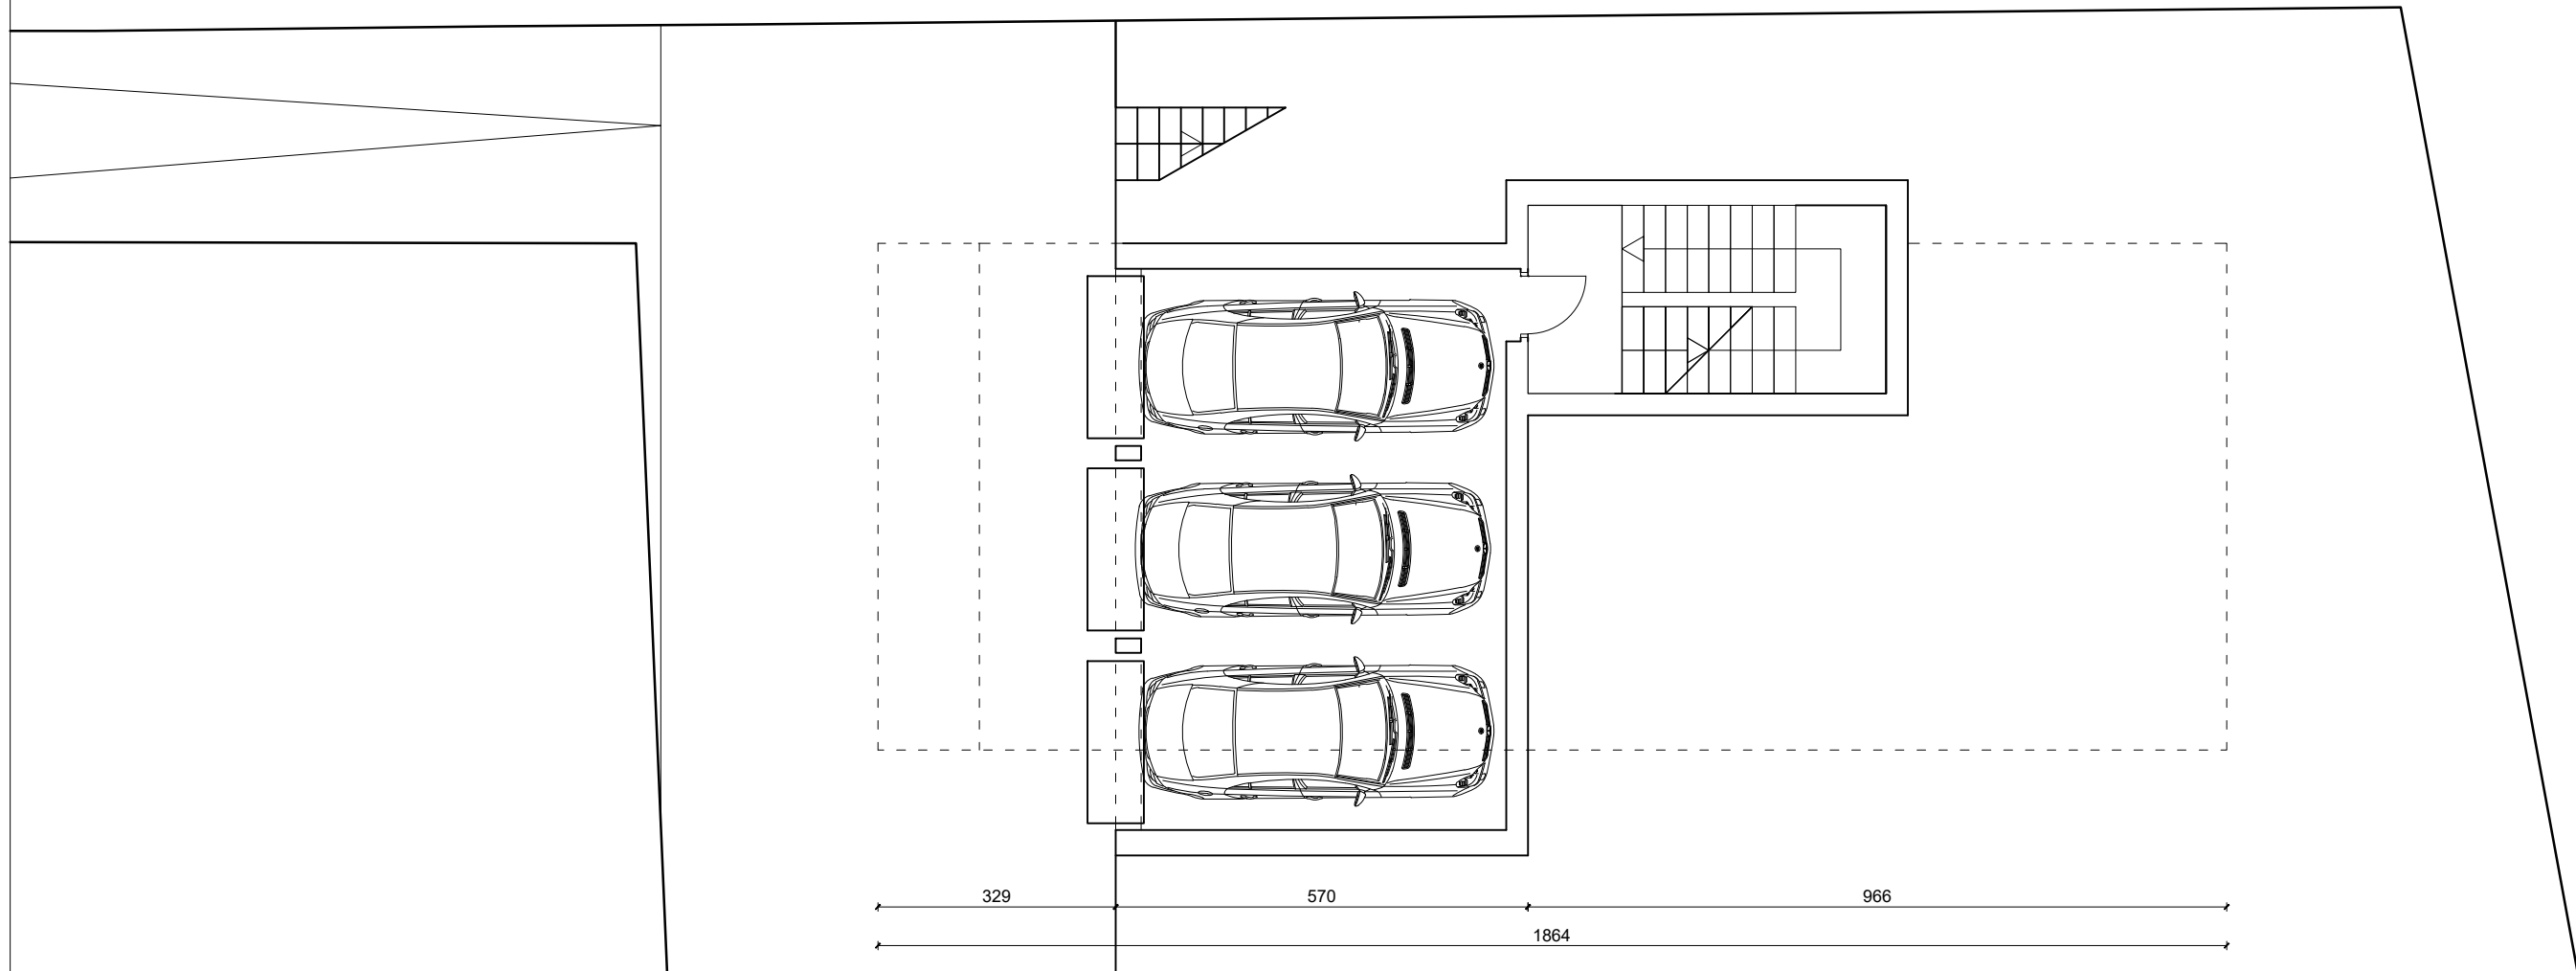



IDEJNO RJEŠENJE PODRUM/GARAŽE 1:100

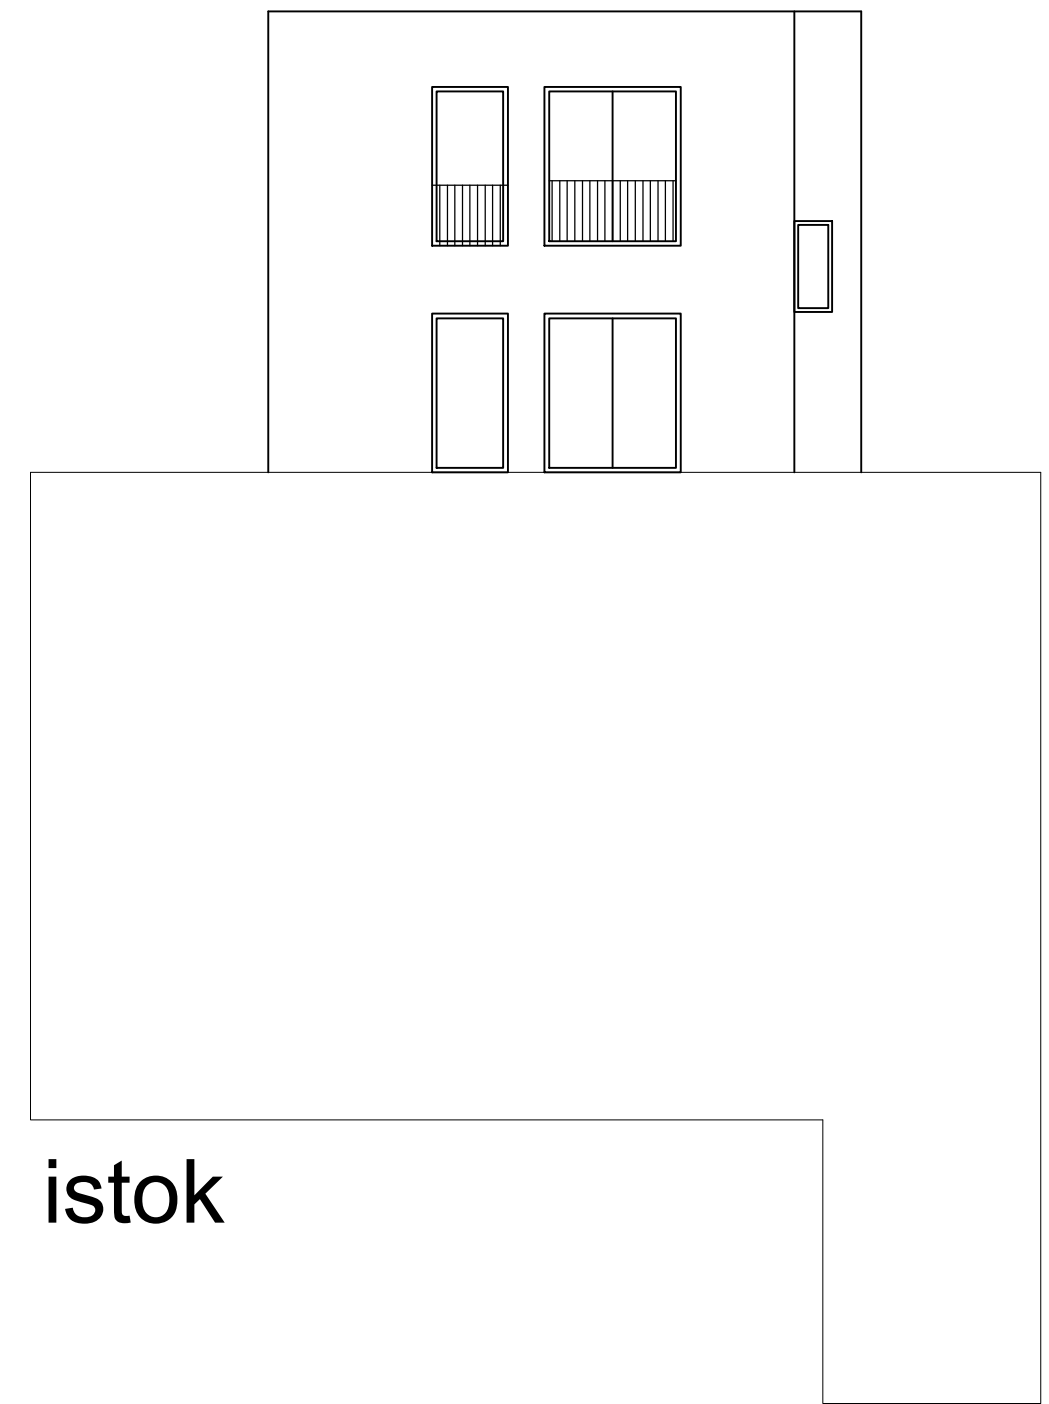

IDEJNO RJEŠENJE
PROČELJA 1:100

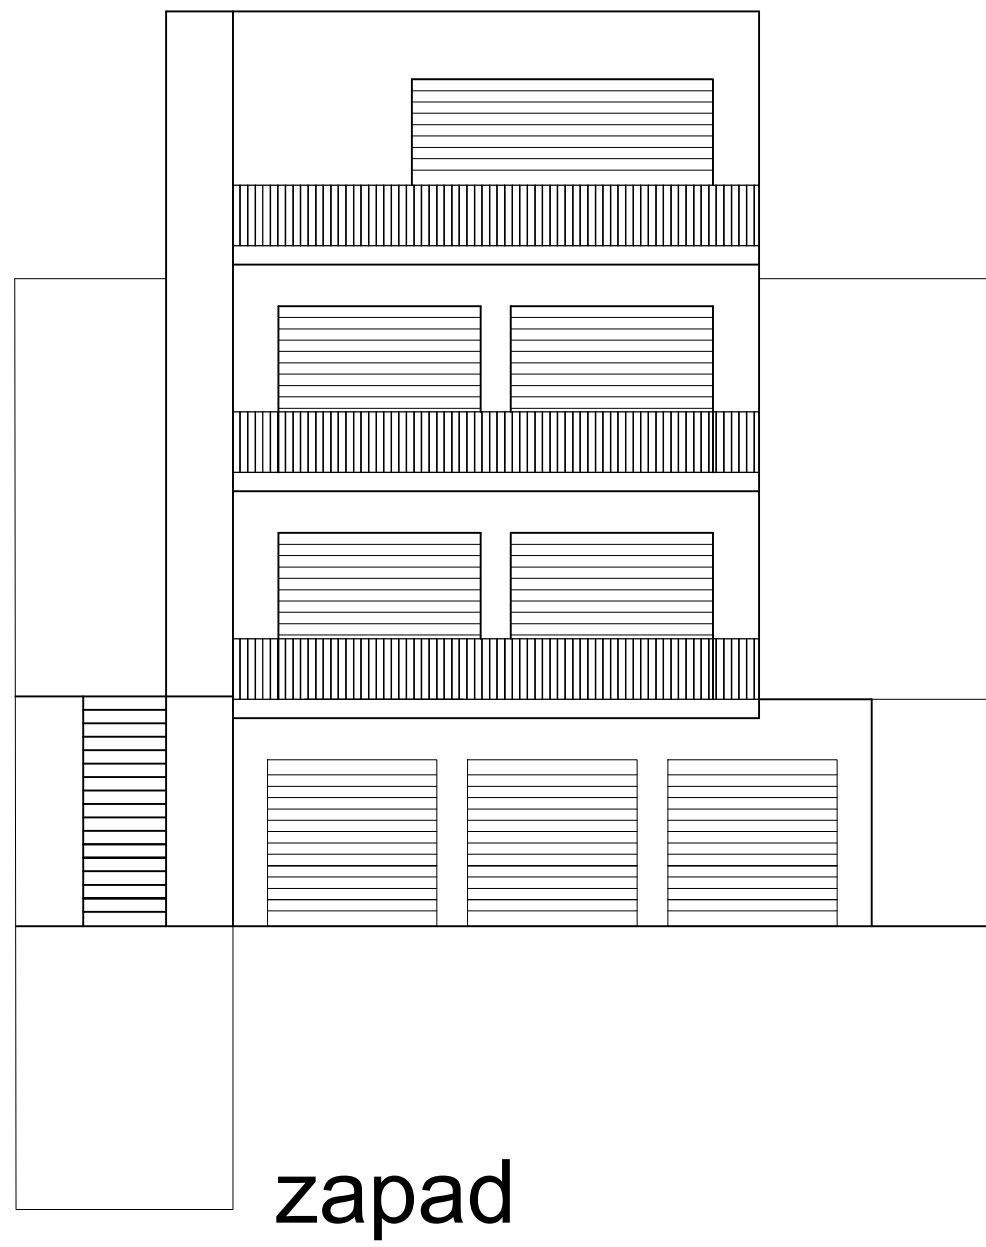


IDEJNO RJEŠENJE
PROČELJE 1:100

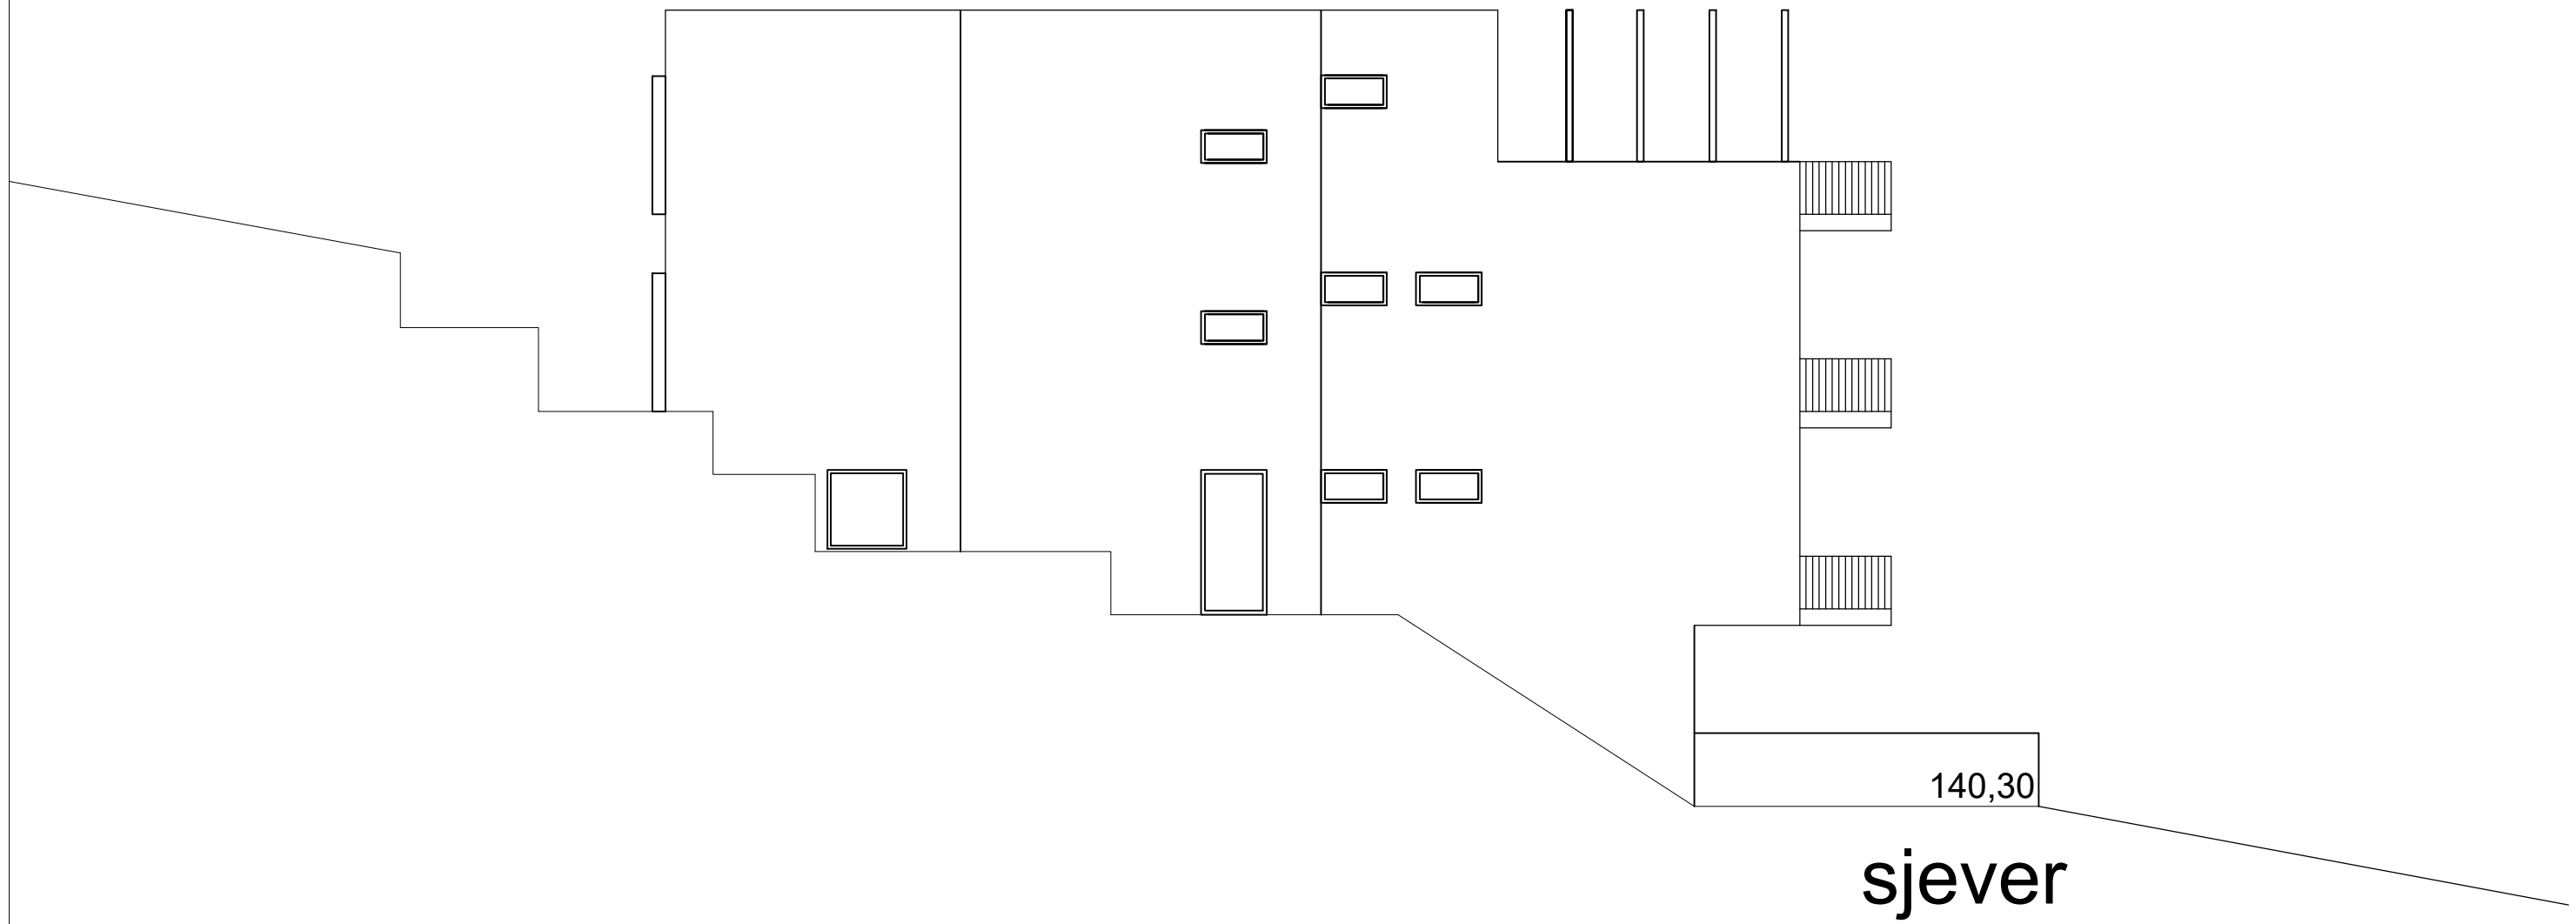


140,30

sjever

IDEJNO RJEŠENJE PROČELJE JUG 1:100

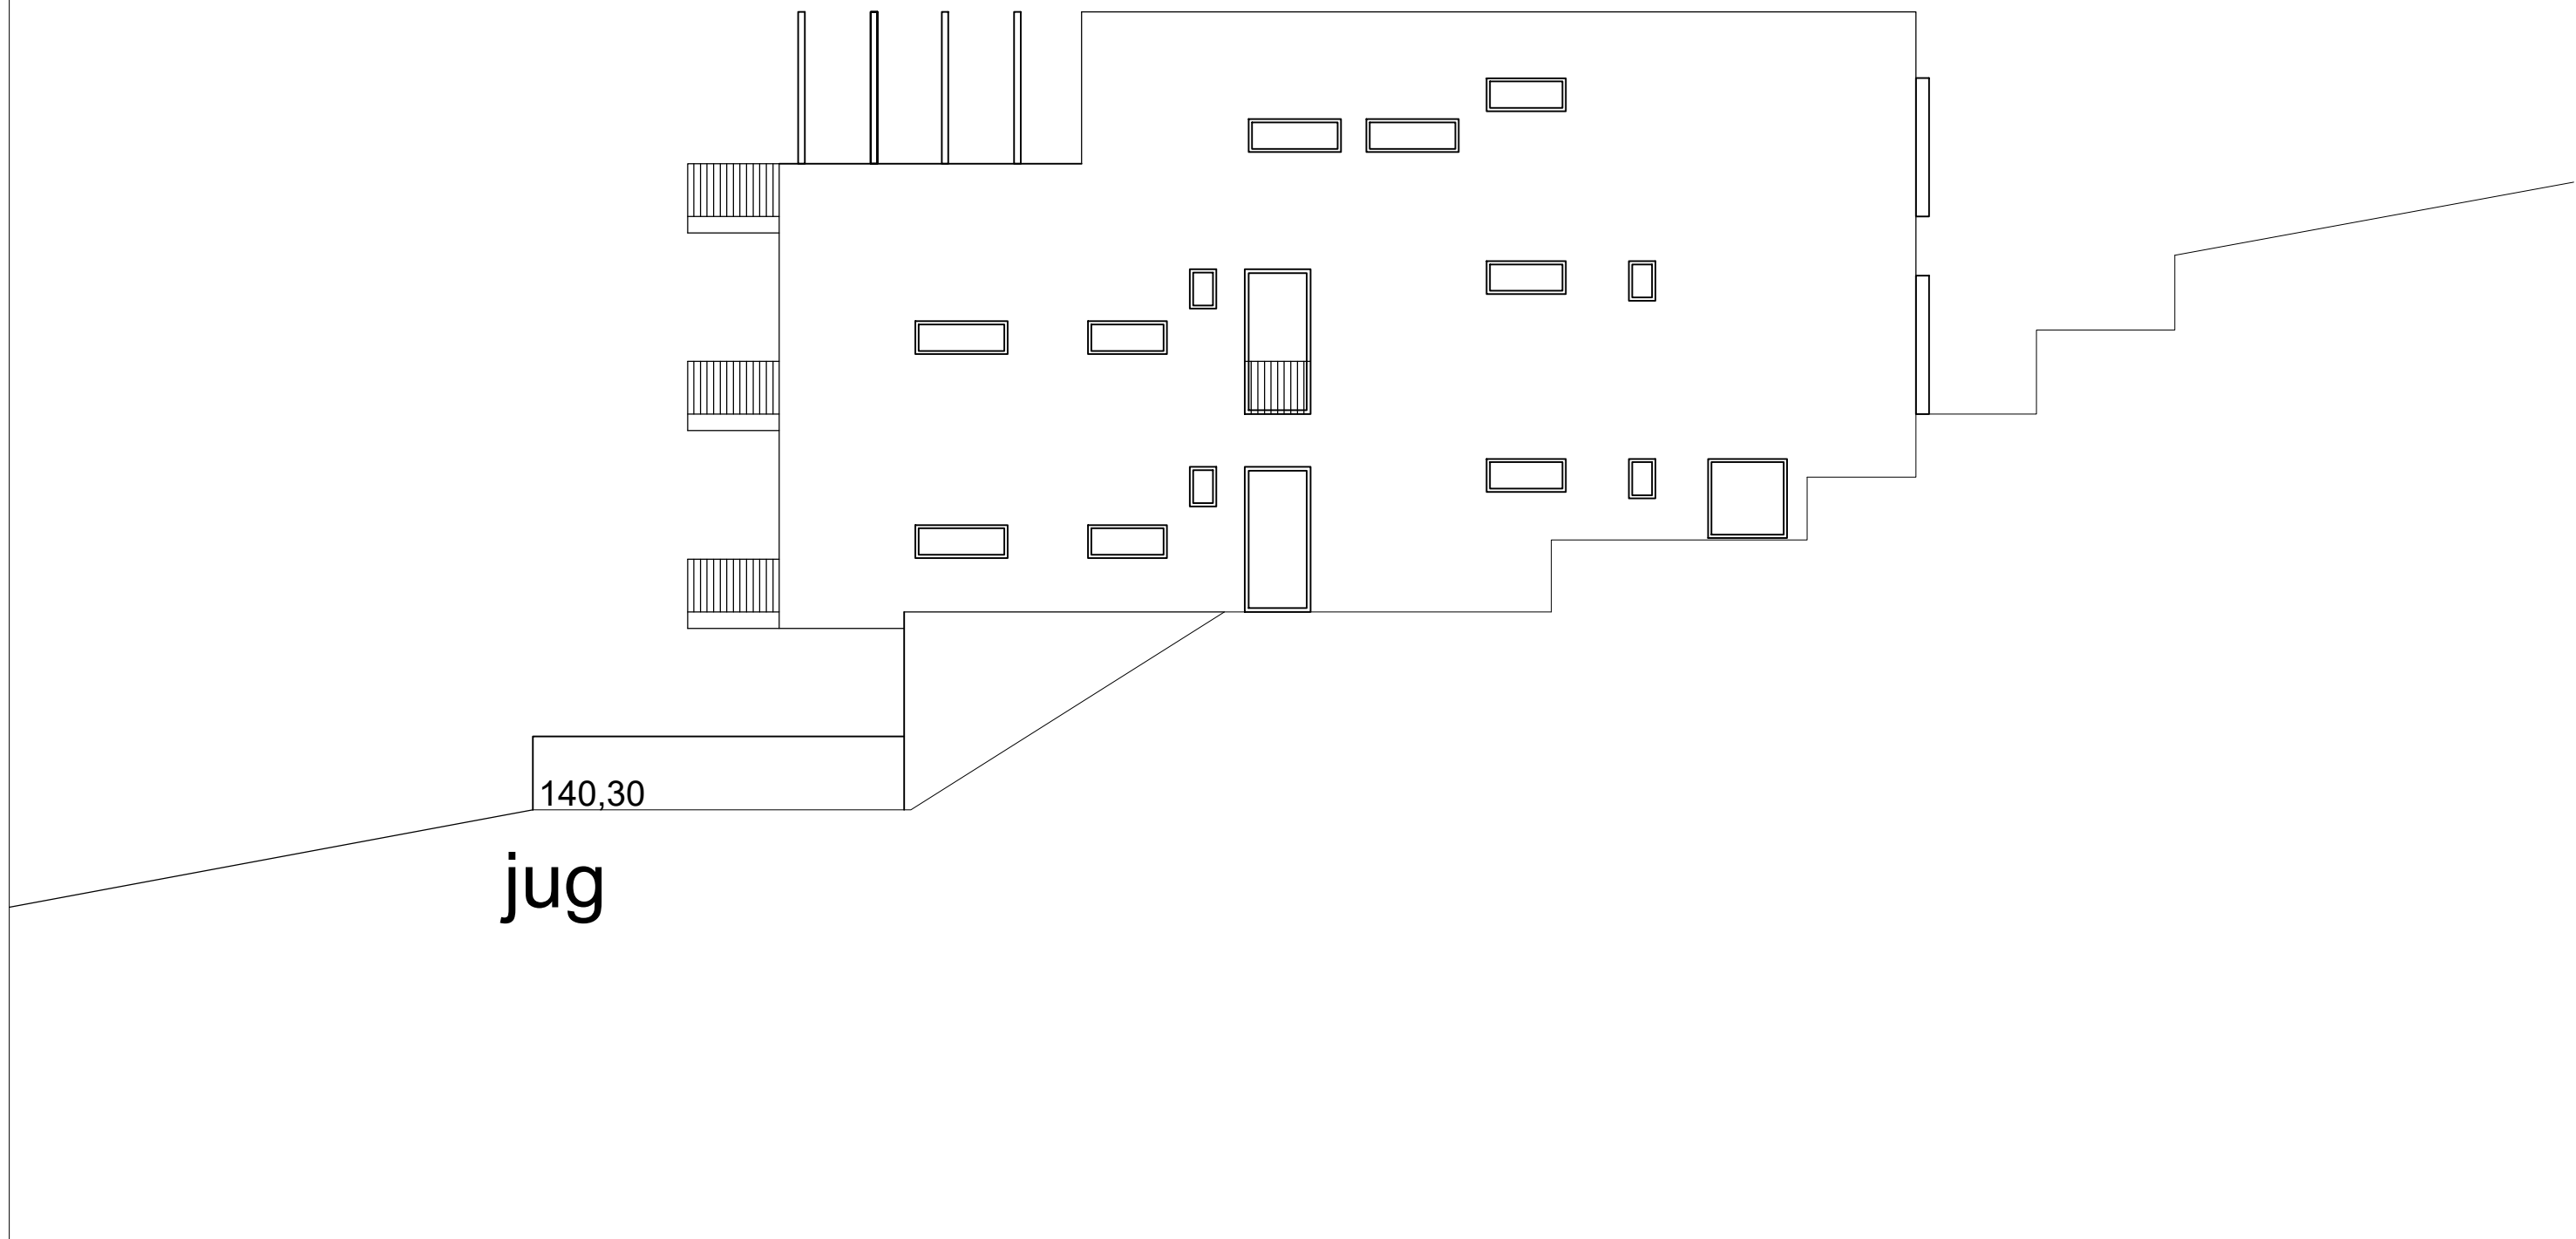


IDEJNO RJEŠENJE PRIZEMLJE 1:100

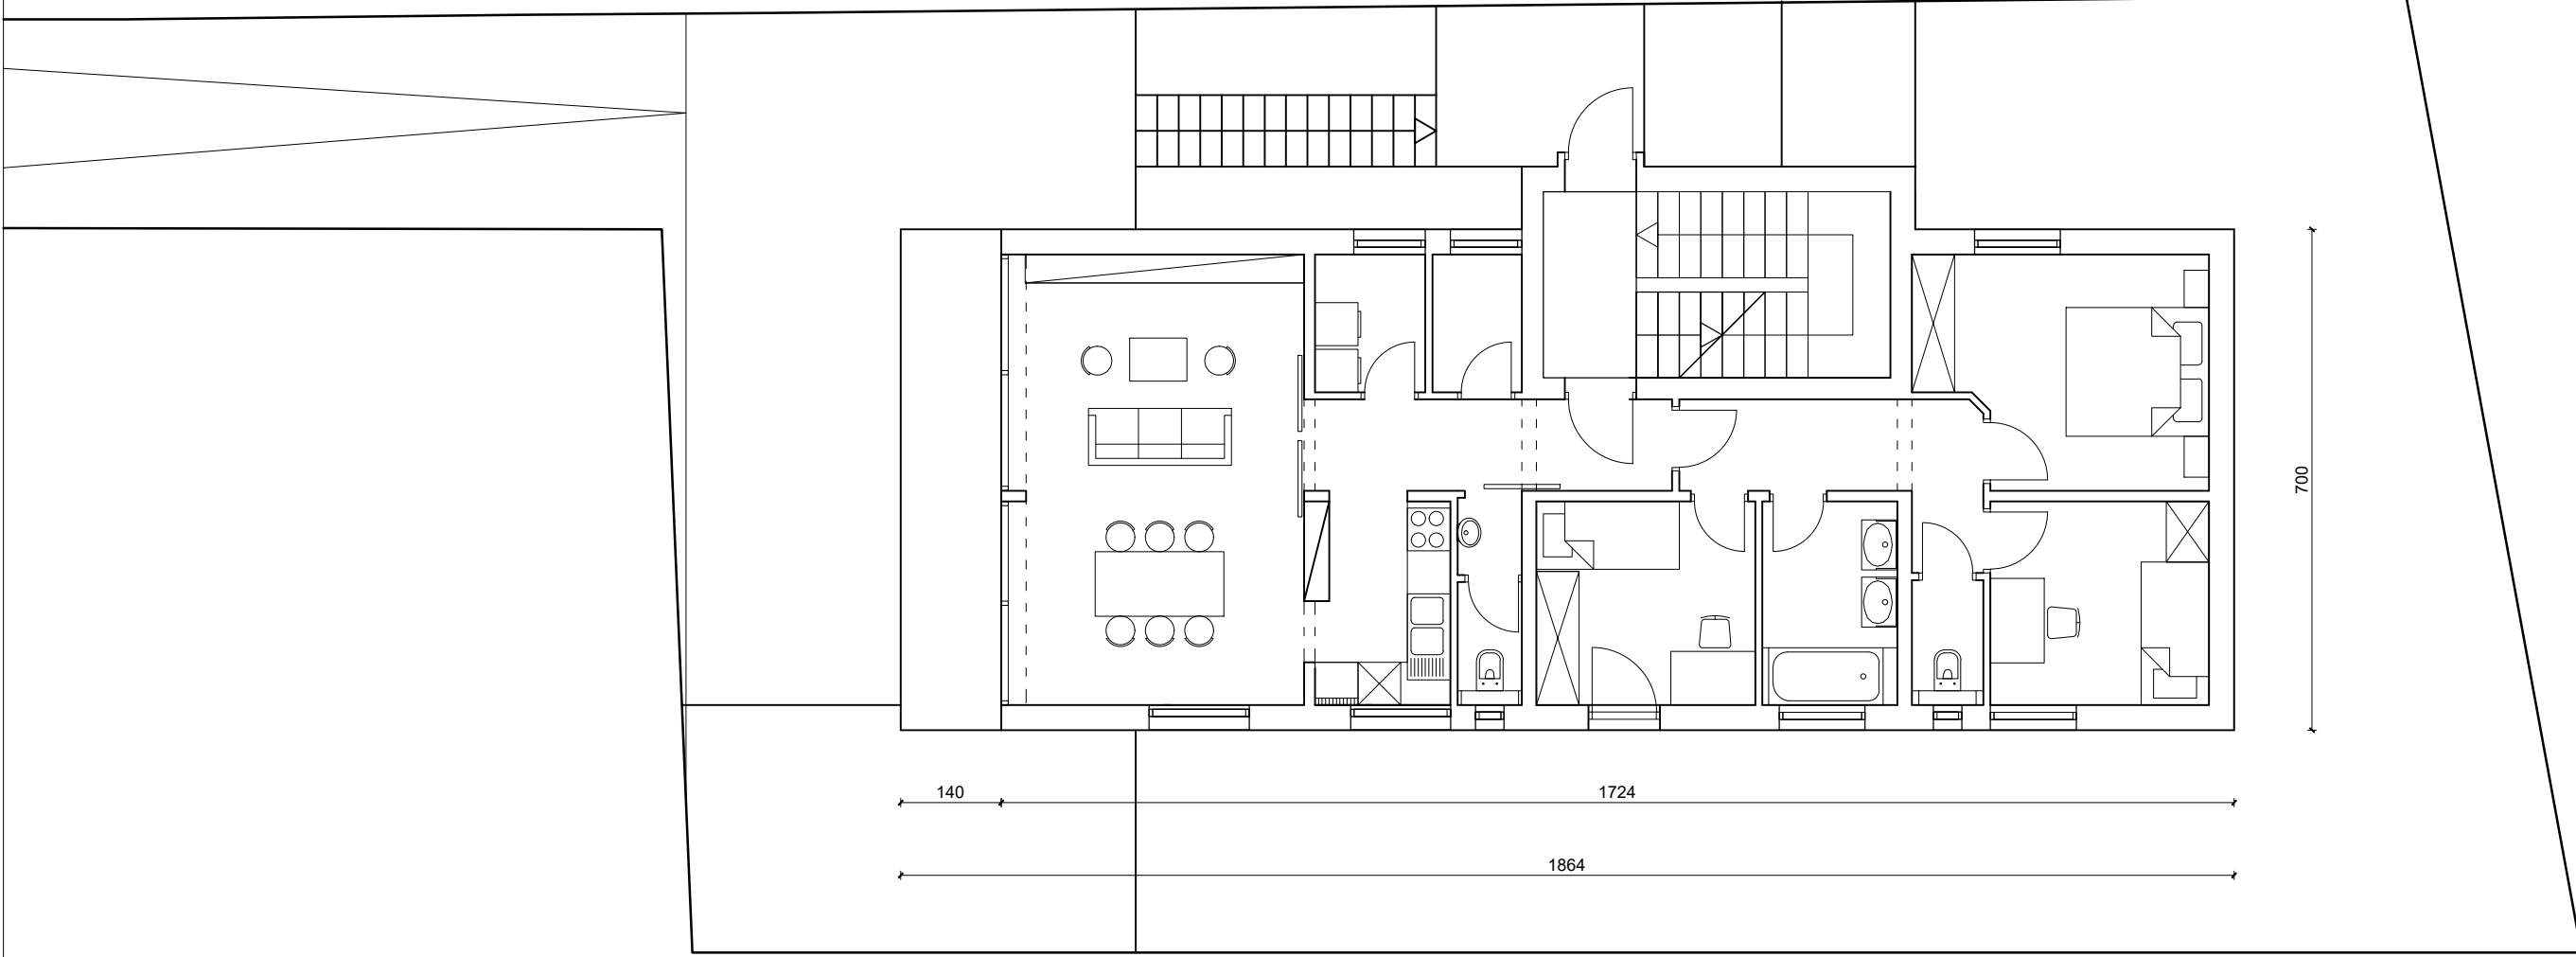

IDEJNO RJEŠENJE

1. KAT 1:100

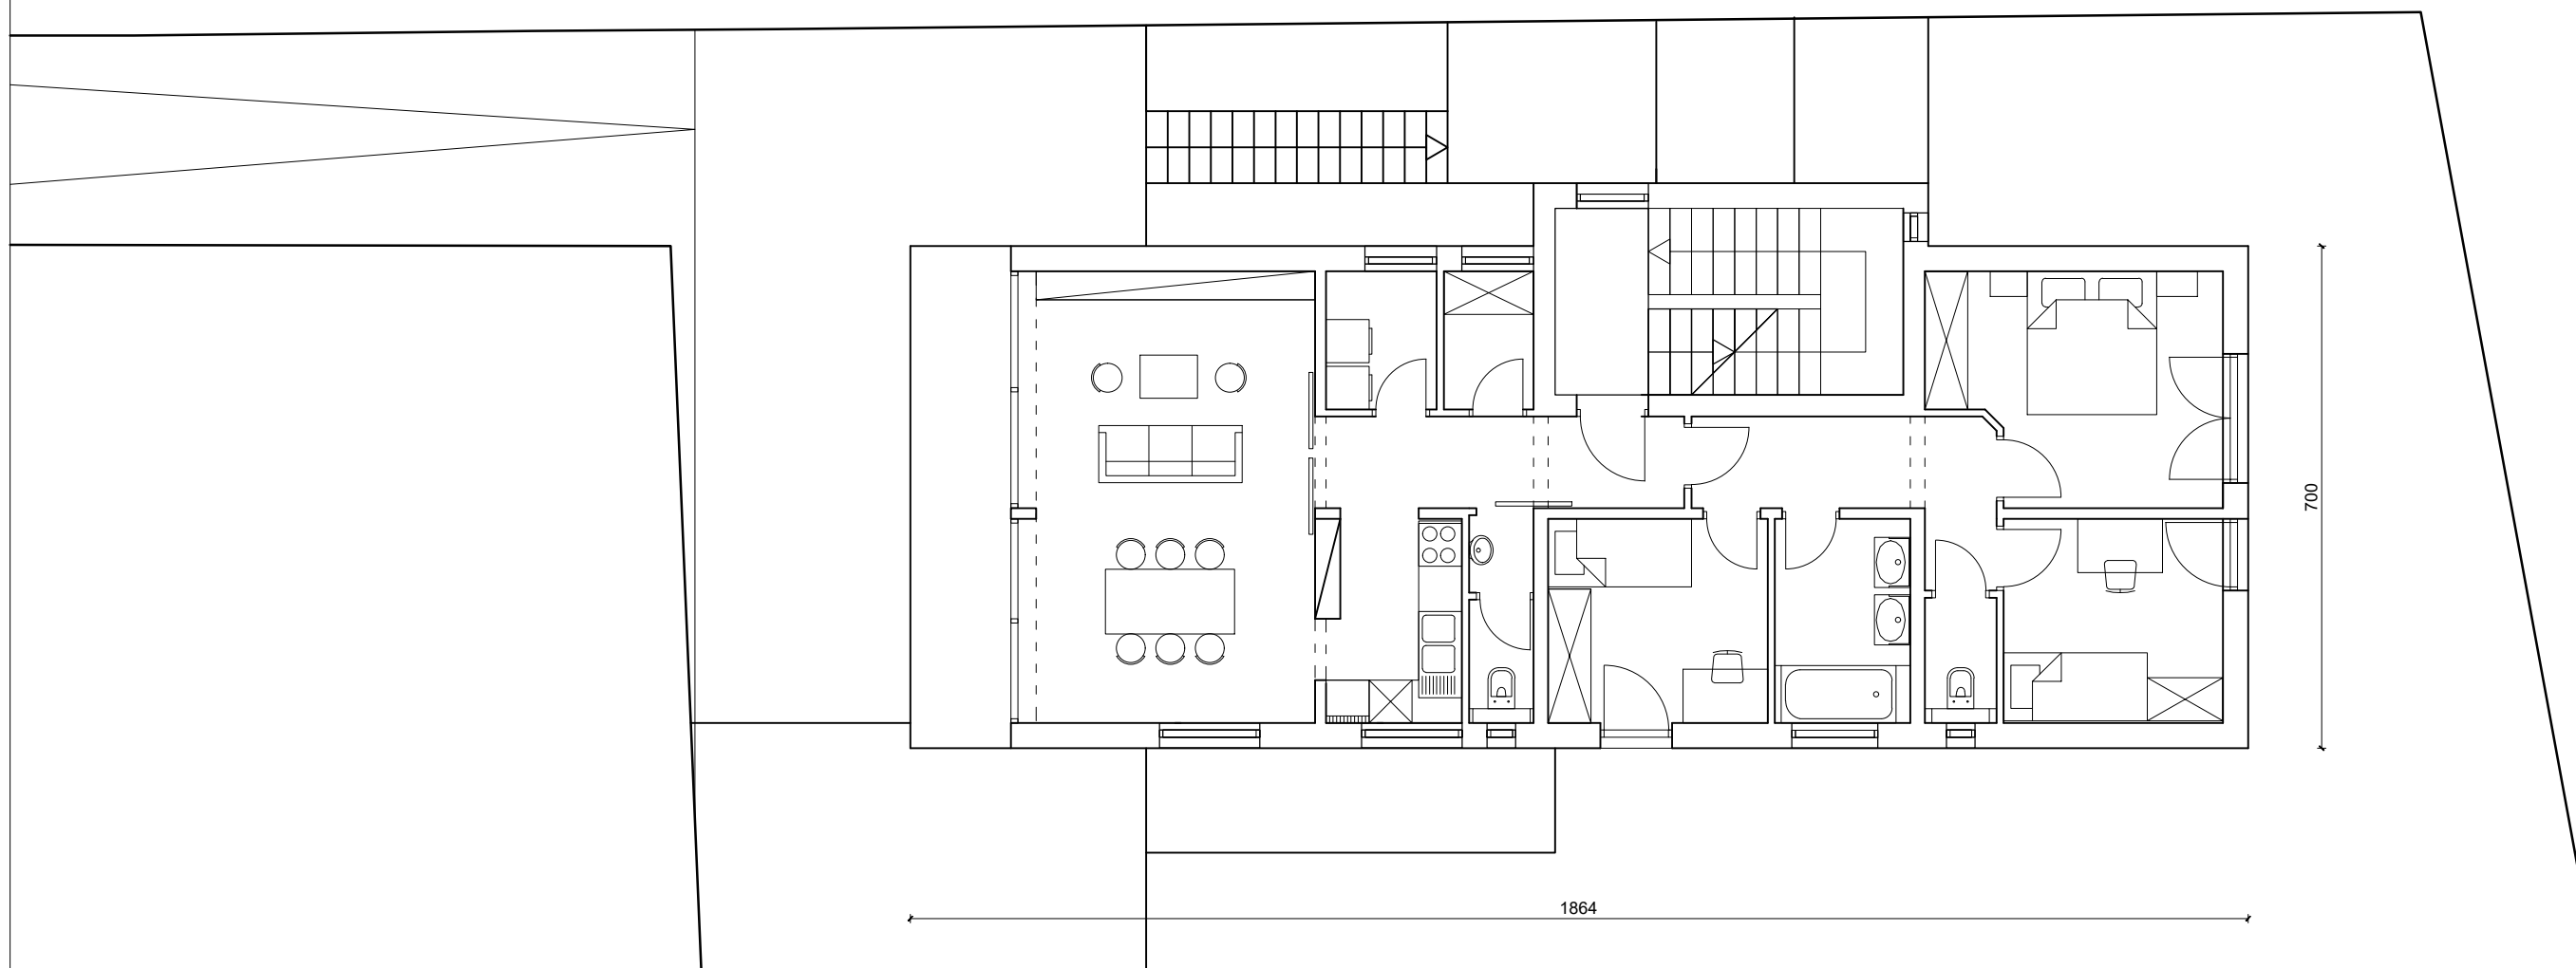

IDEJNO RJEŠENJE

2. KAT 1:100

