


KOLNI I  
PJEŠAČKI  
PRILAZ


LEGENDA:

- parceta nakon odvajanja dijela za formiranje prometnog koridora prema prostornom planu
- dio parcele rezerviran za proširenje koridora prometnice predviđenog prostornim planom

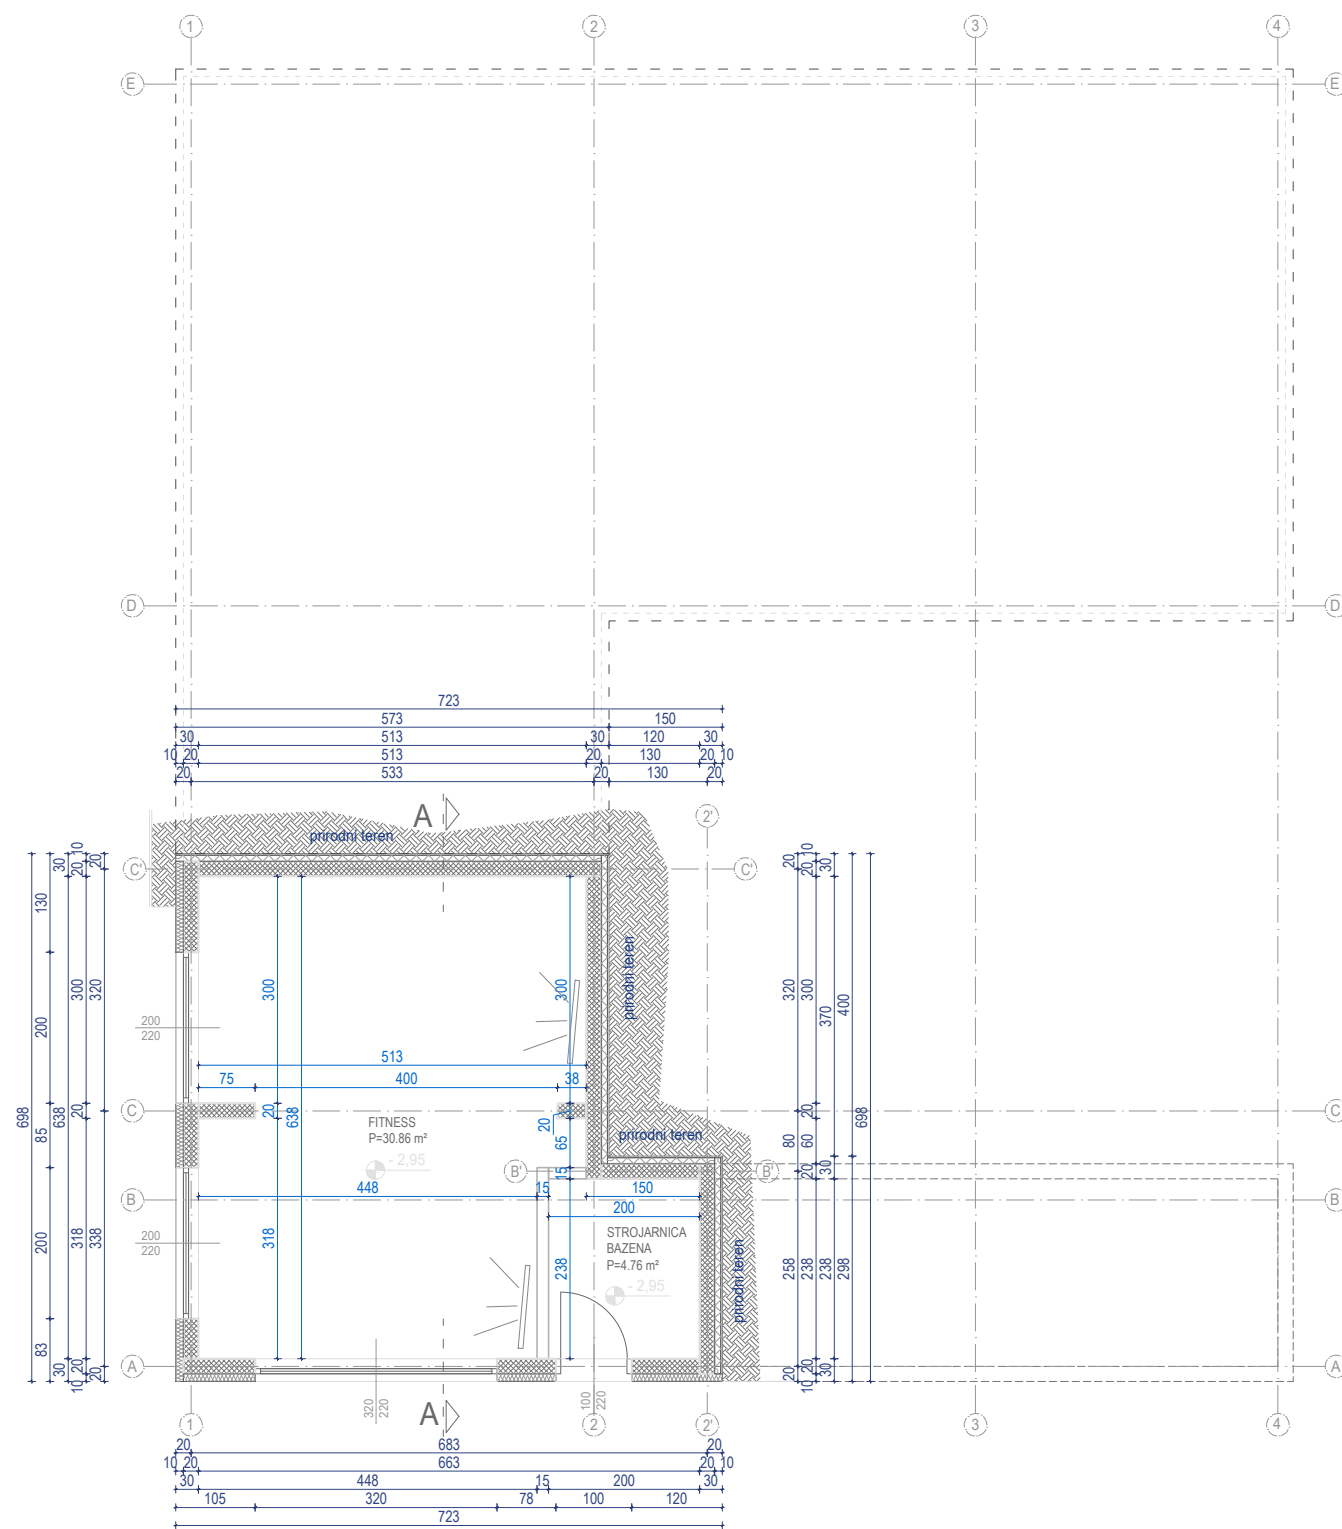


NAPOMENA: Relativna kota prizemlja  $\pm 0,00\text{m}$  odgovara apsolutnoj koti  $+46,7\text{mnnv}$ !



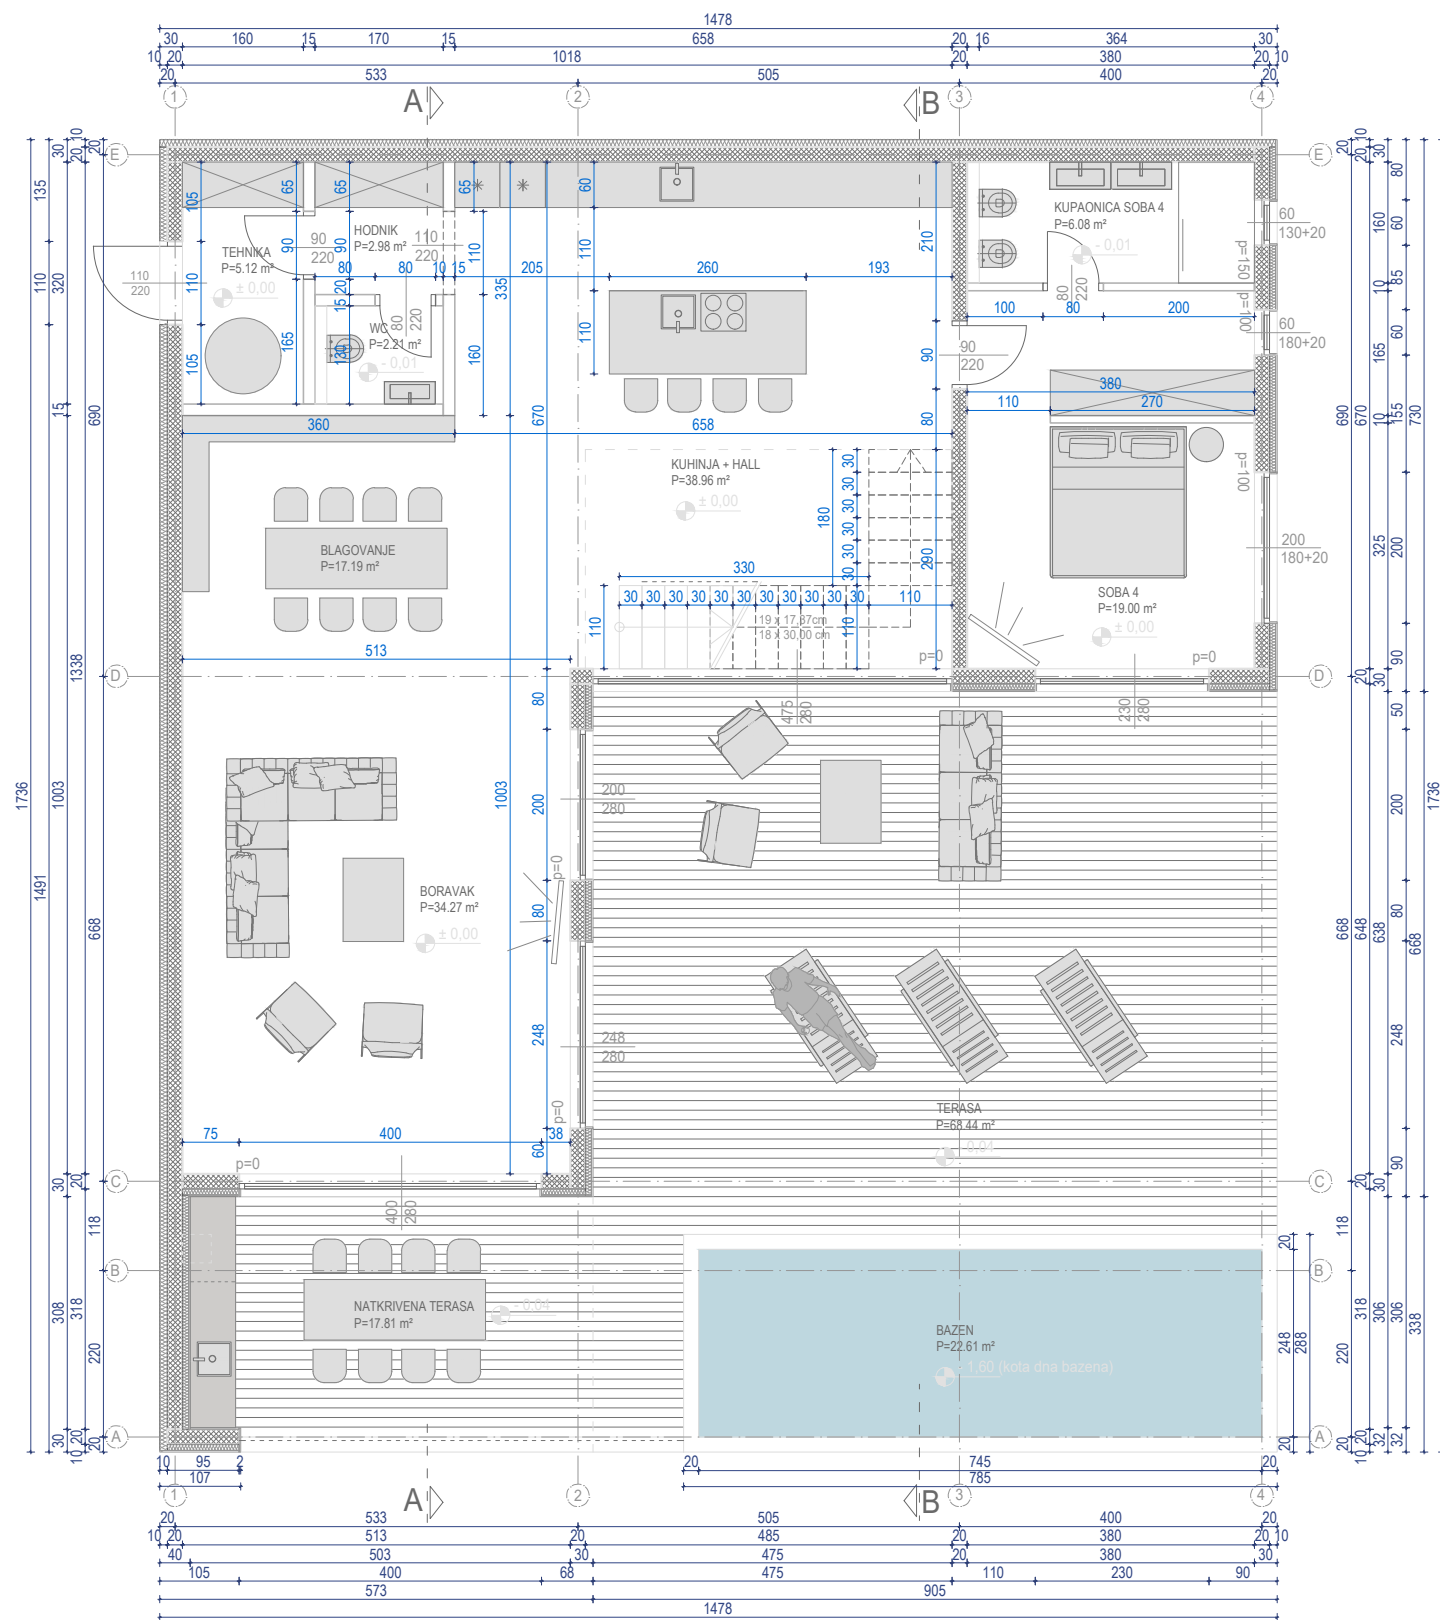

NAPOMENA: Relativna kota prizemlja ±0,00m odgovara apsolutnoj koti +46,7mnnv!

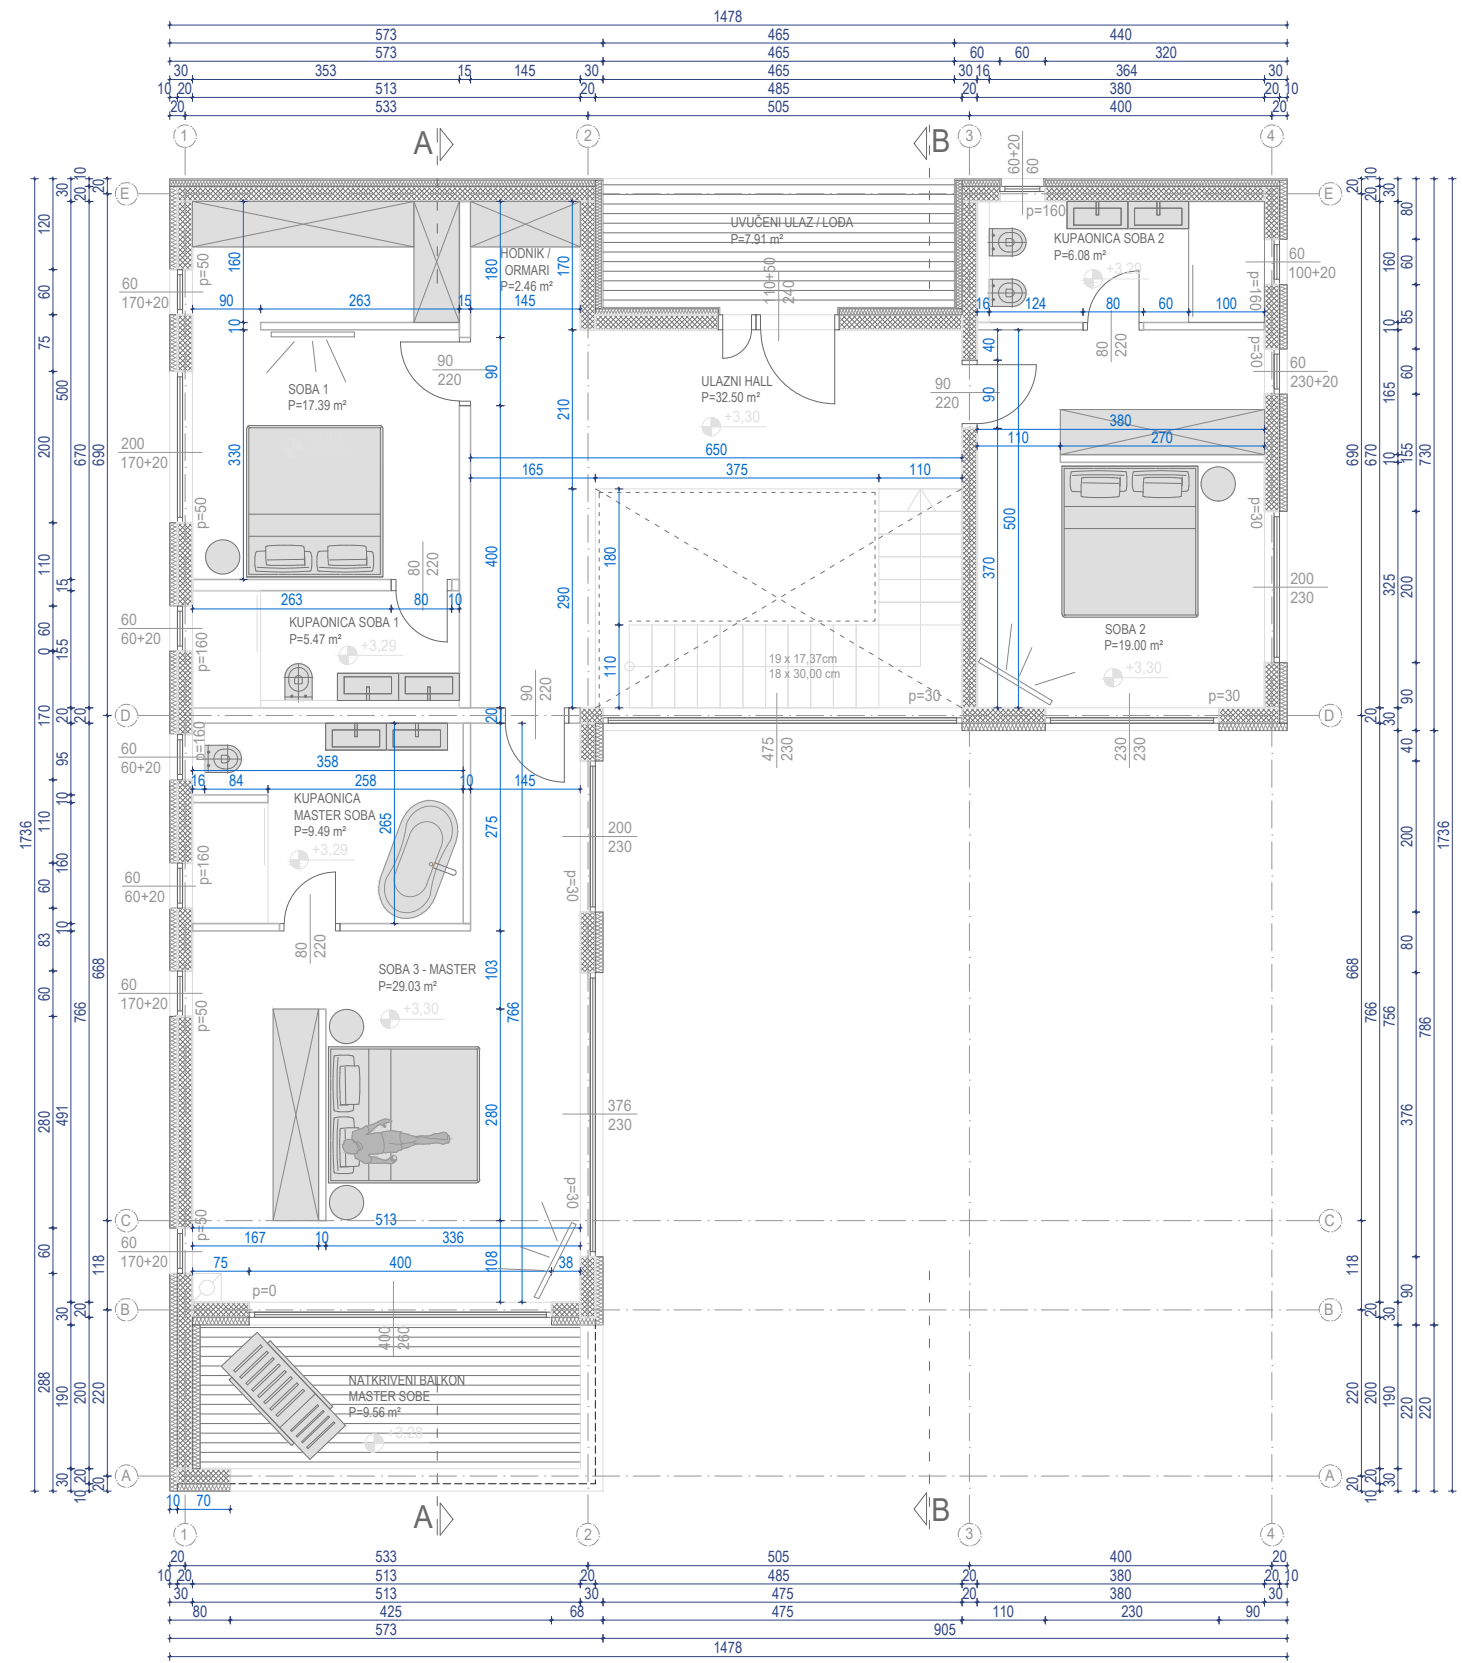

NAPOMENA: Relativna kota prizemlja ±0,00m odgovara apsolutnoj koti +46,7mnnv!